


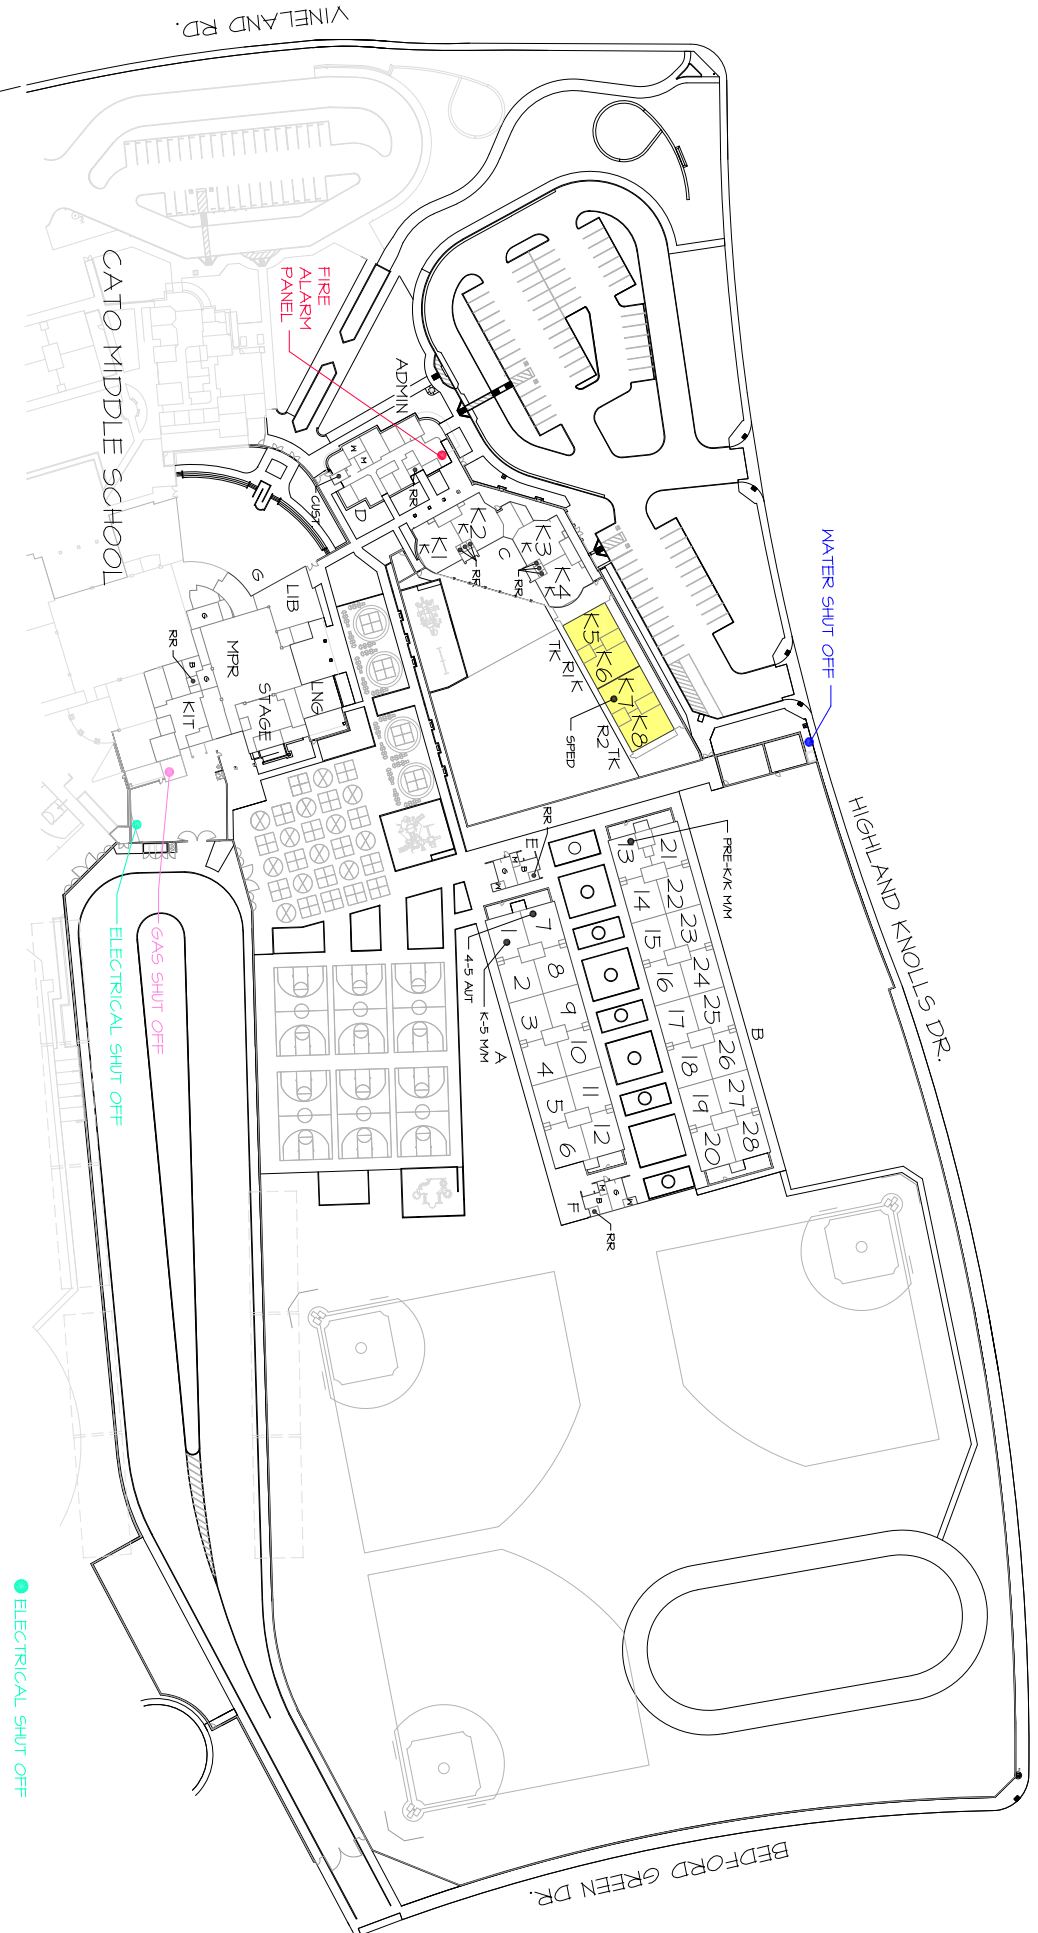


DR. DOUGLAS K. FLETCHER ELEMENTARY
 9801 HIGHLAND KNOLLS DRIVE
 631-5960

AREA = 871,200 SQ. FT.
 OR 20 ACRES

SITE PLAN

08-28-24

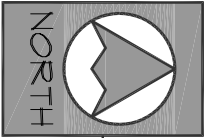

SCALE: 1"=160'

- ELECTRICAL SHUT OFF
- GAS SHUT OFF
- WATER SHUT OFF
- FIRE ALARM PANEL