




GARZA ELEMENTARY
2901 CENTER STREET
631-5290

AREA = 639,445 SQ. FT.
OR 14.14 ACRES

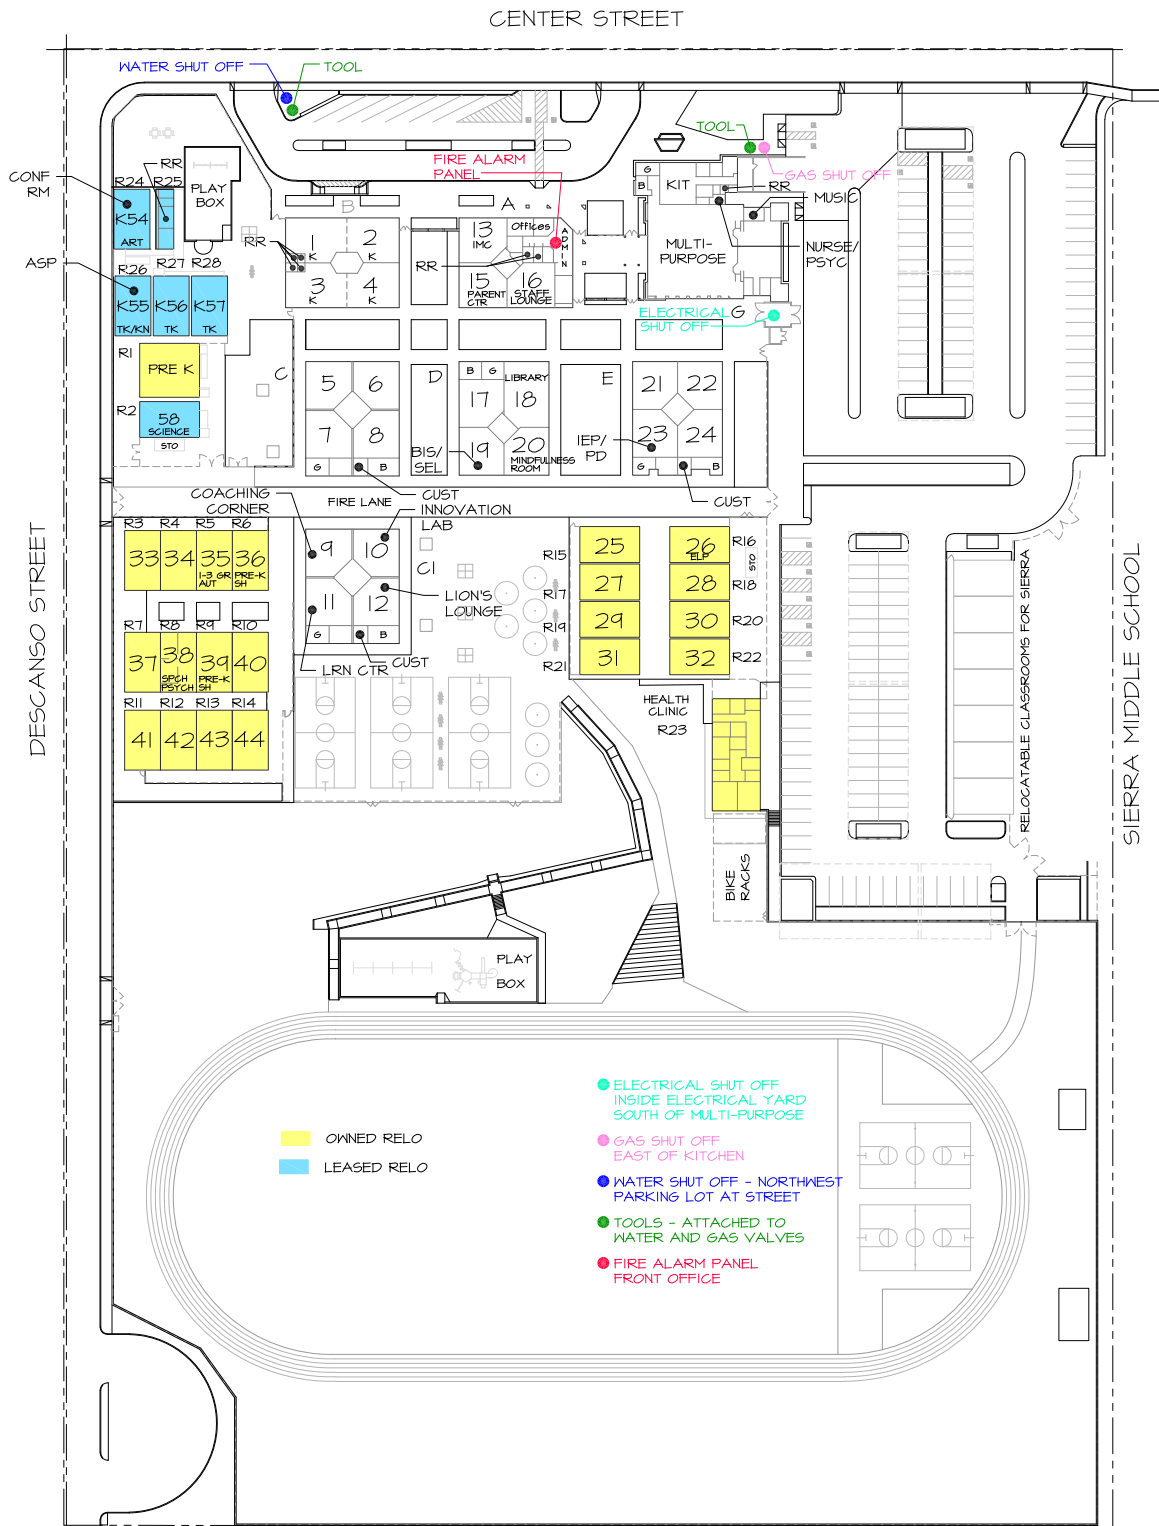

SITE PLAN

08-28-24

SCALE: 1"=150'