
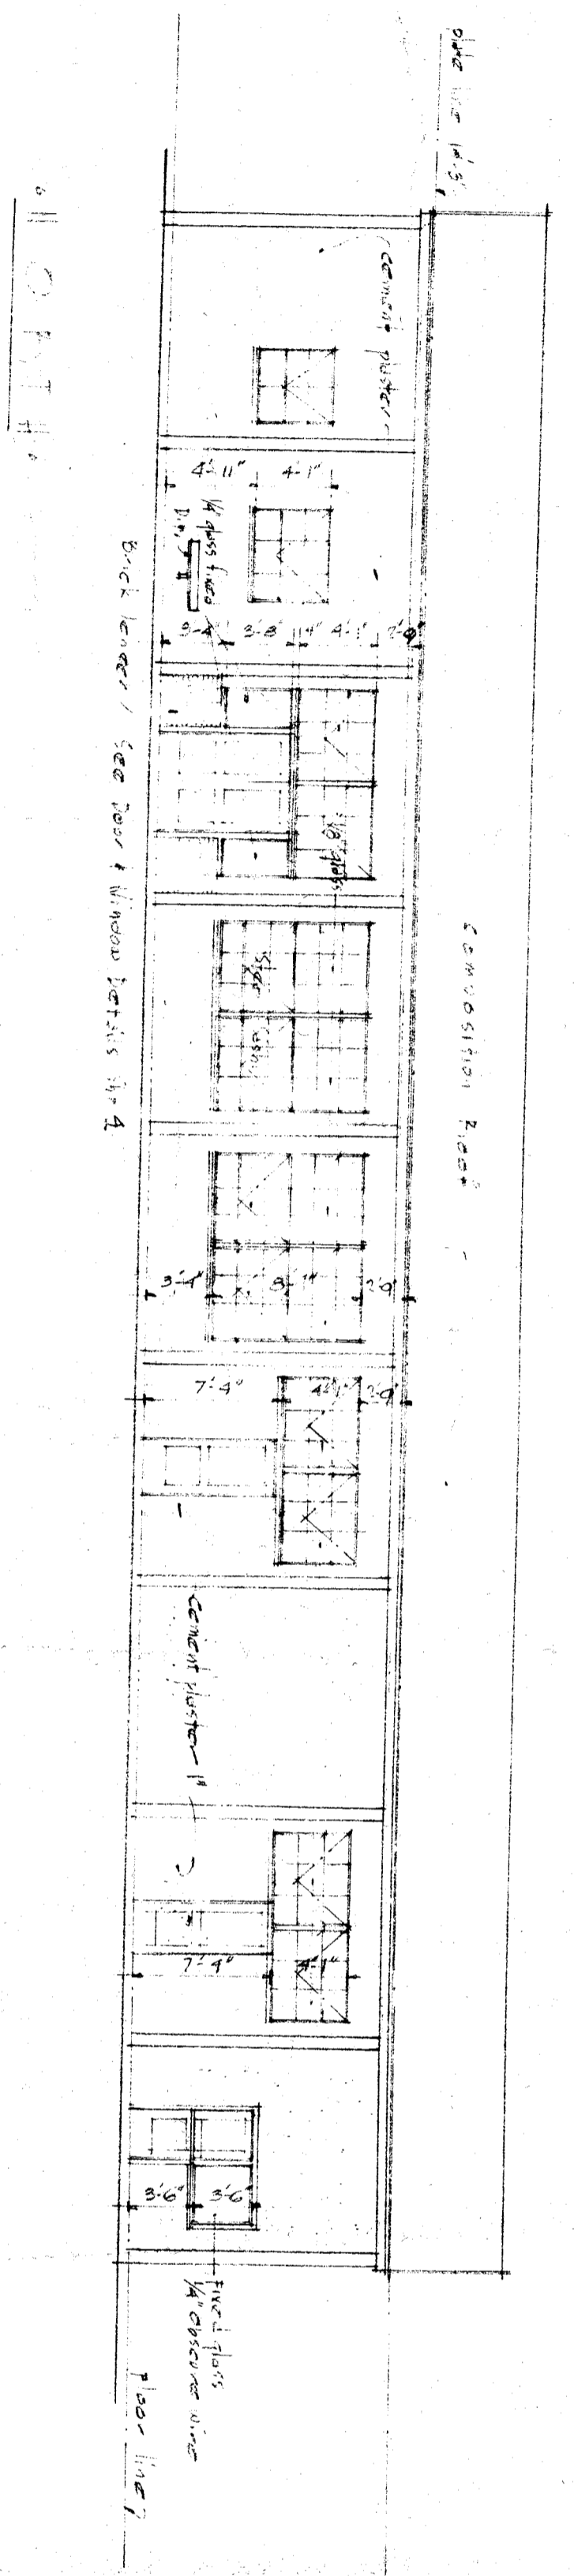
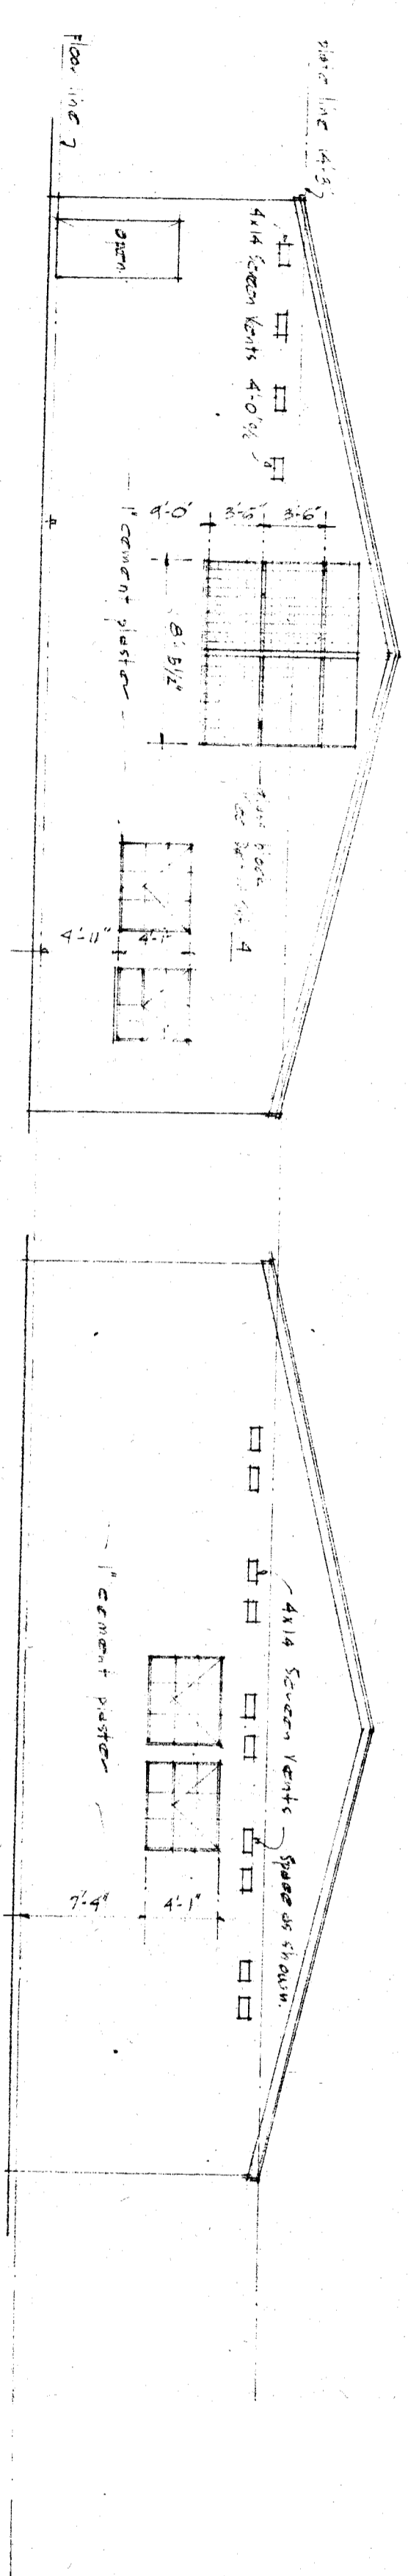


SOUTH ELEVATION

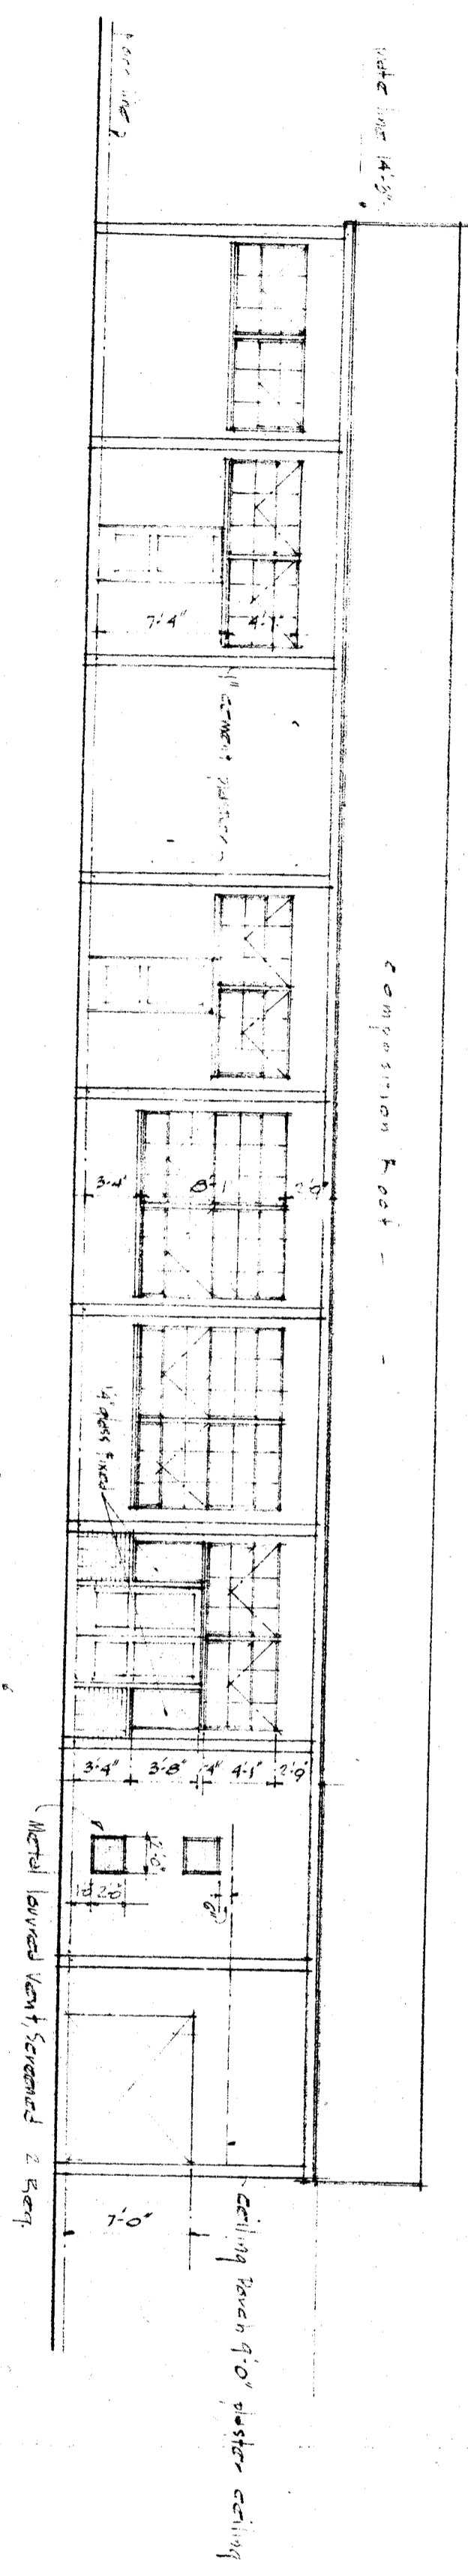

STATE OF CALIFORNIA
 BOARD OF ARCHITECTURE
 DIVISION OF PROFESSIONAL SERVICES
 8 27 0 APPROVED AUG 23, 1950
 For *Henry M. ...*

RECEIVED
 7-20-50

REVISIONS

1	REVISIONS
---	-----------

ROBERT N. EDDY
 ARCHITECT A.I.A.
 1425 N. ...
 BAKERSFIELD, CALIFORNIA

DATE: 7-7-50
 DRAWN: [Signature]
 CHECKED: [Signature]
 SHEET: 3 OF 15 SHEETS