


ROOF PLAN
SCALE 1/8" = 1'-0"

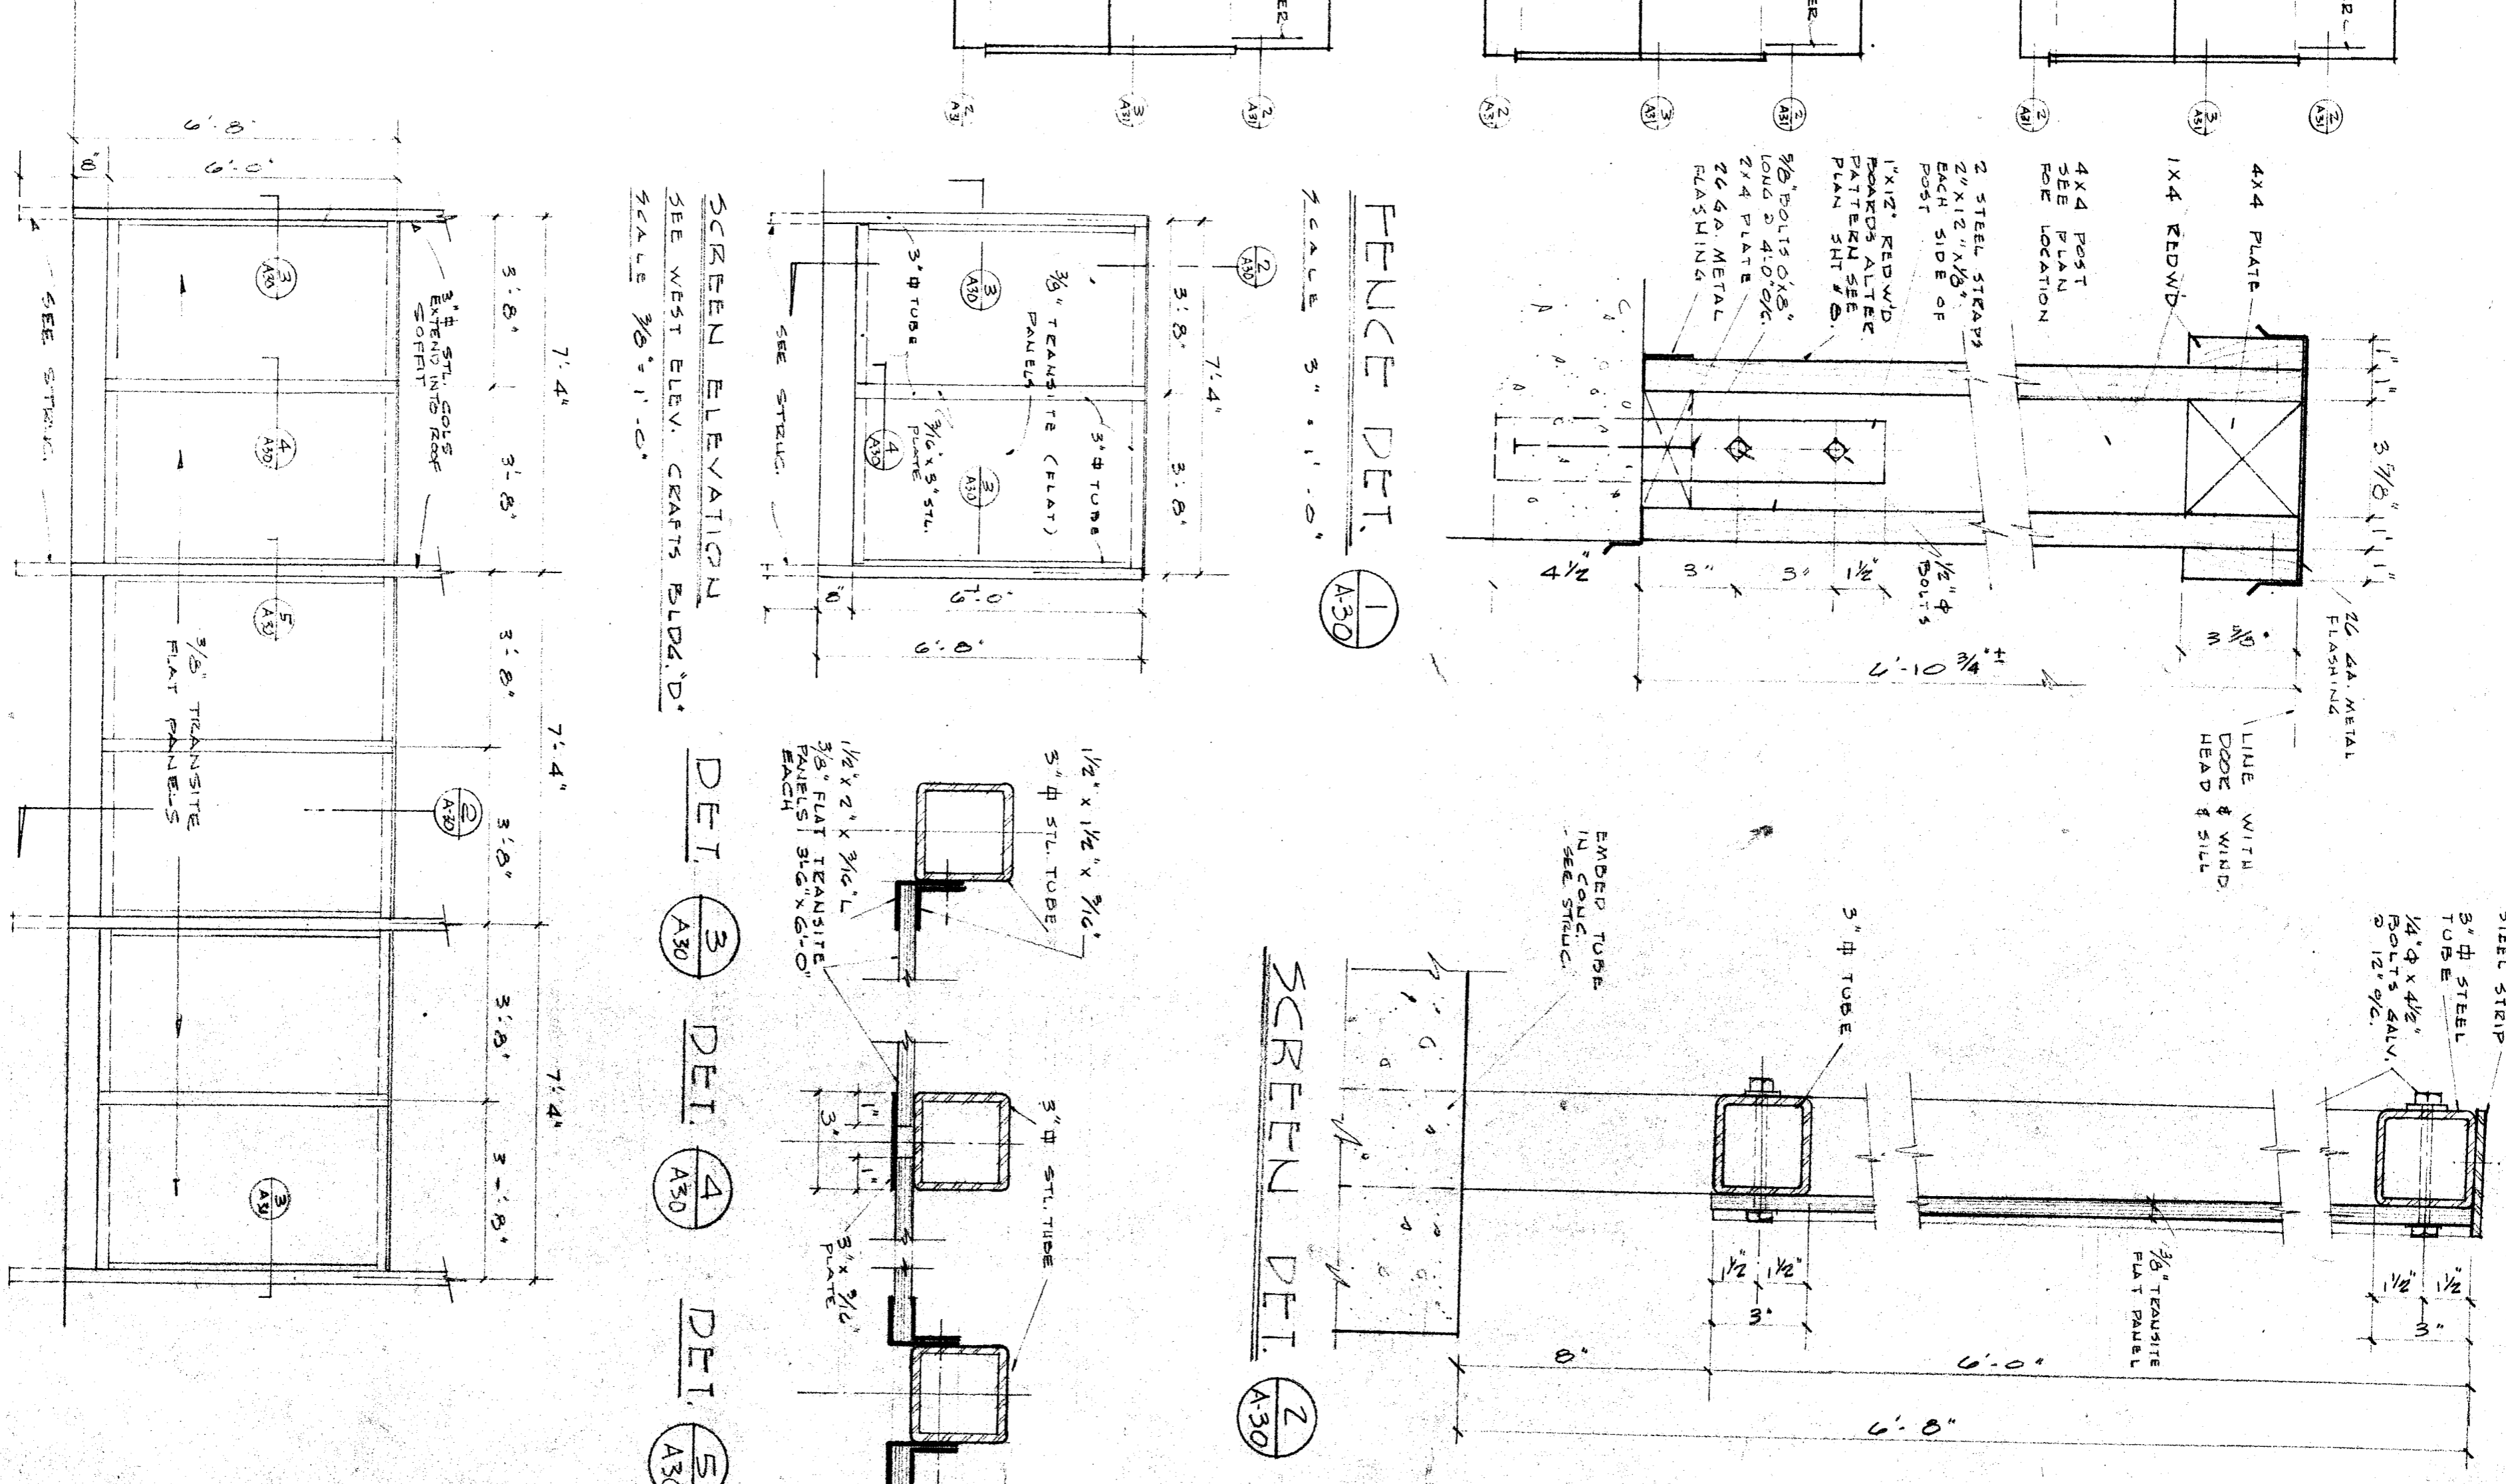

FENCE DET. 1
SCALE 3" = 1'-0"

SCREEN DET. 2
SCALE 1/8\"/>

SCREEN ELEVATION
SEE WEST ELEV. GRANT'S BLDG. 'D'
SCALE 3/8\"/>

DET. 3
DET. 4
DET. 5
SCALE 1/8\"/>

SCREEN ELEVATION - WEST END OF ADMINISTRATION BUILDING
SCALE 3/8\"/>

STATE OF CALIFORNIA DEPT. OF PUBLIC WORKS DIVISION OF ARCHITECTURE	LENN CO. SUPERINTENDENT OF SCHOOLS APPROVED: _____	BAKERFIELD CITY SCHOOL DIST. BOARD OF EDUCATION APPROVED: _____	REVISIONS
DATE: 9-20-51 JOB NO. 173 CHECKED BY: _____	DATE: 10-20-53 DATE: _____	DATE: 9-20-51 JOB NO. 173 CHECKED BY: _____	DATE: 9-20-51 JOB NO. 173 CHECKED BY: _____
ARCHITECT: ROBERT N. EDDY 2901 H. ST. BAKERSFIELD, CALIFORNIA PH. 592045	PROJECT: BAKERFIELD JUNIOR HIGH SCHOOL	PROJECT: BAKERFIELD JUNIOR HIGH SCHOOL	PROJECT: BAKERFIELD JUNIOR HIGH SCHOOL