
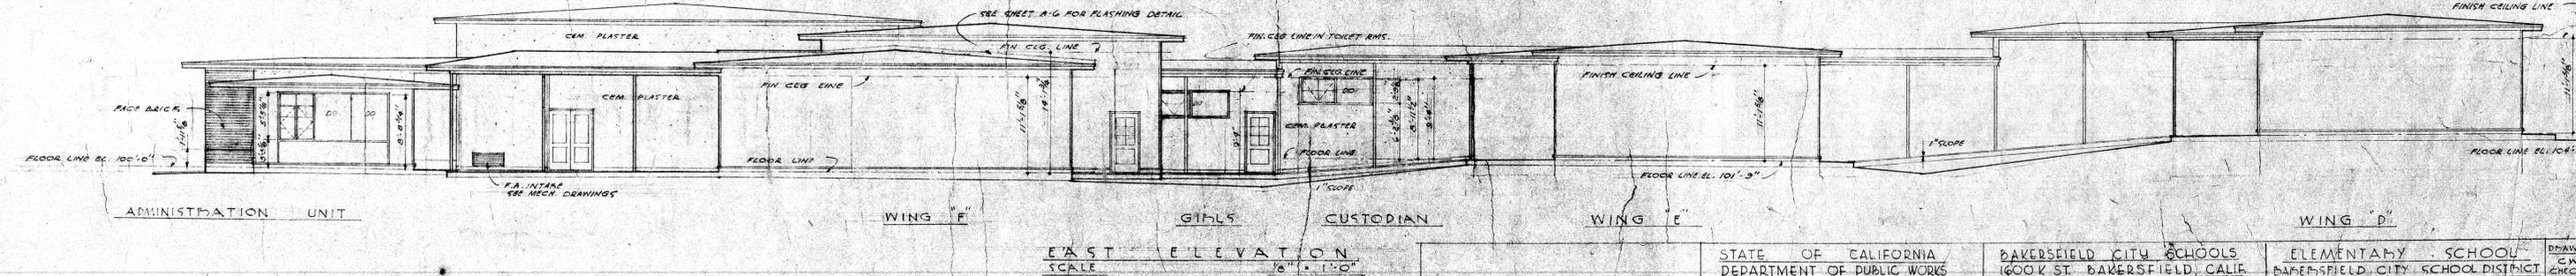
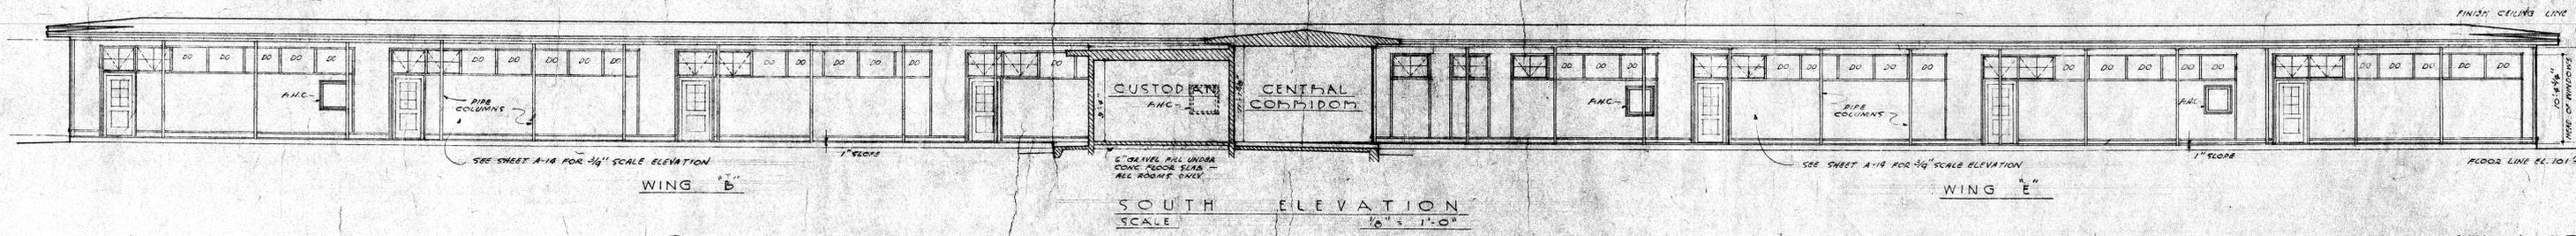


NOTE: EXTERIOR WALL FINISH TO BE CEMENT PLASTER ON PRIMARY SID.
SEE 1/4" SCALE FLOOR PLAN - S14 A-1 FOR ALTERNATE PID O.K.
EXTERIOR WALL FINISHES.

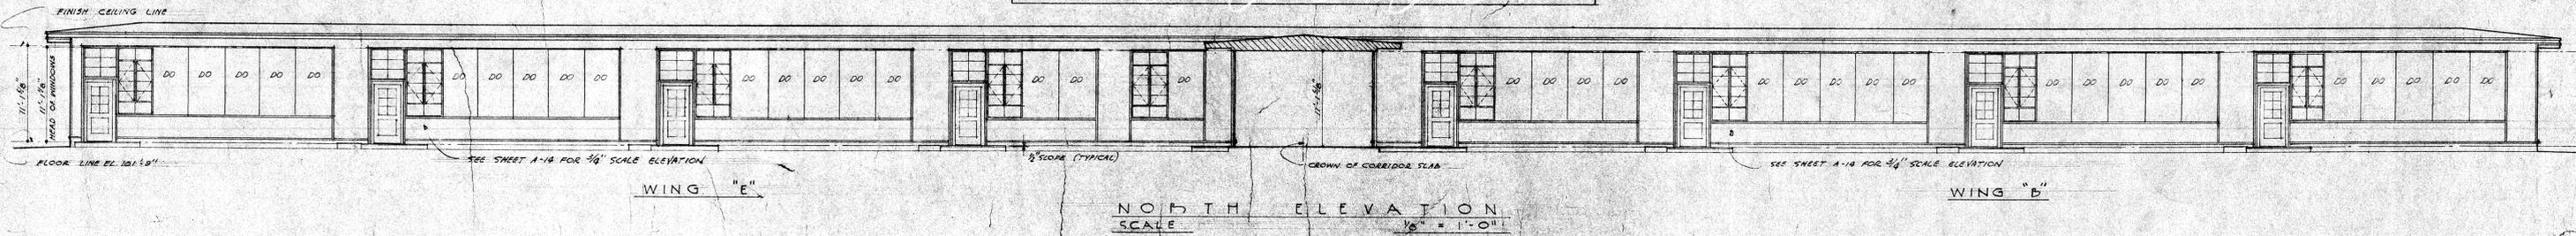

Check and verify all dimensions before proceeding with the work. Report any discrepancy to Architect.

STATE OF CALIFORNIA
DEPARTMENT OF PUBLIC WORKS
DIVISION OF ARCHITECTURE
STATE OF CALIFORNIA DEPARTMENT OF PUBLIC WORKS
DIVISION OF ARCHITECTURE
APPROVED: 7-22-48
5743 Harry W. Bollen

BAKERSFIELD CITY SCHOOLS
1600 K ST. BAKERSFIELD, CALIF.
BOARD OF EDUCATION
APPROVED: 7/20 1948
PRESIDENT SECRETARY

ELEMENTARY SCHOOL
BAKERSFIELD CITY SCHOOL DISTRICT
PIONEER DRIVE CALIFORNIA
ERNEST L. MCCOY AIA
ARCHITECT
135 HAY BLVD. BAKERSFIELD CALIFORNIA

DRAWN BY: CWG
CHECKED BY:
DATE: 8/16/48
SHEET NO: A4
OF 16 SHEETS