



NORTH ELEVATION
SCALE 1/8" = 1'-0"

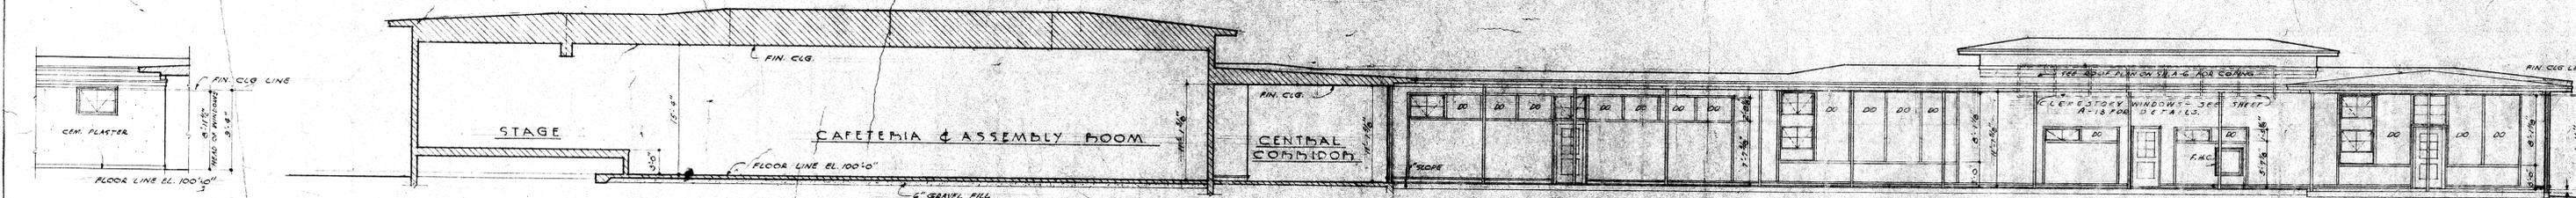


SECTION & SOUTH ELEVATION
SCALE 1/8" = 1'-0"

NOTE: EXTERIOR WALL FINISH TO BE CEMENT PLASTER ON PRIMARY BID
SEE 1/8" SCALE FLOOR PLAN - SH. A-1 FOR ALTERNATE BID ON
EXTERIOR WALL FINISHES.

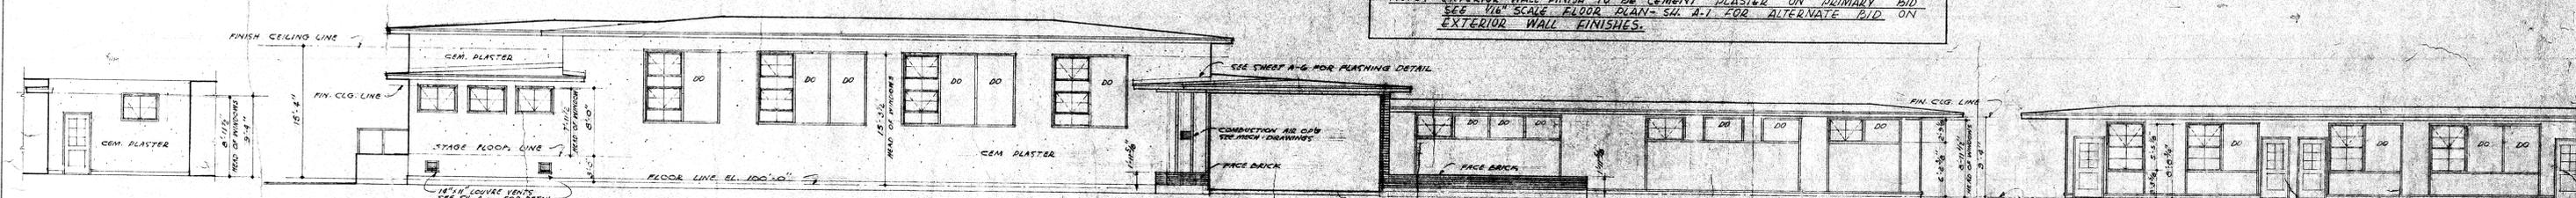


SOUTH ELEVATION
SCALE 1/8" = 1'-0"

NORTH ELEVATION
SCALE 1/8" = 1'-0"

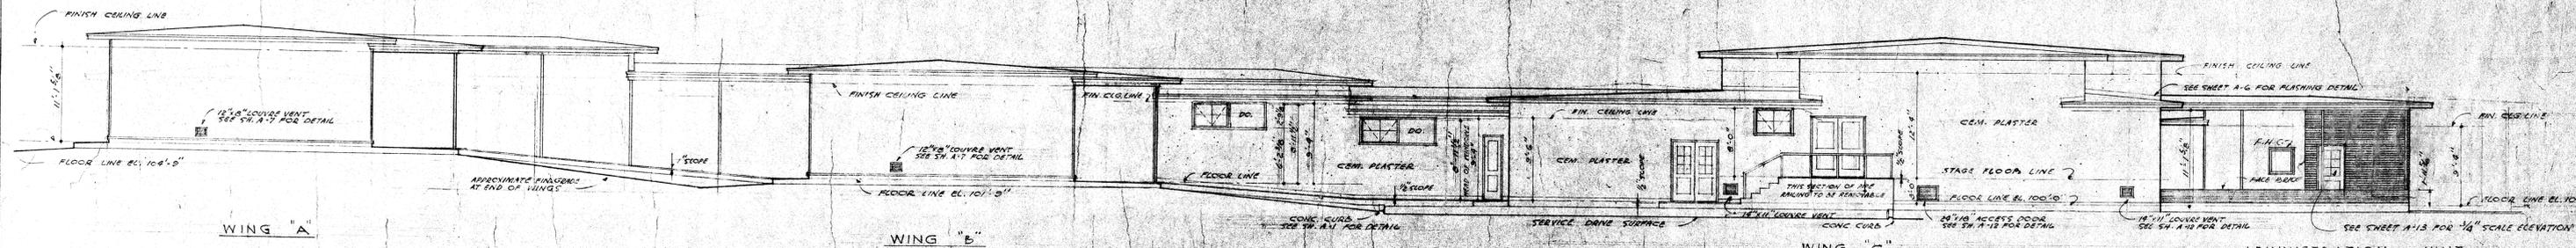

WEST ELEVATION
SCALE 1/8" = 1'-0"

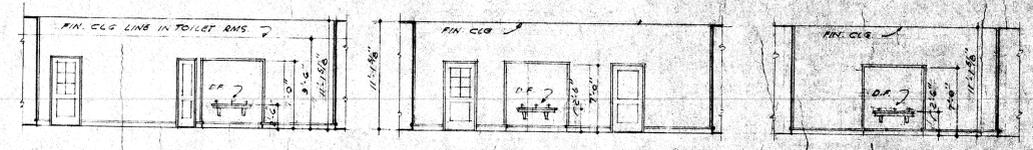

WEST ELEVATION - WING D
WEST ELEVATION - WING E
WEST ELEVATION - WING F
SCALE 1/8" = 1'-0"

Check and verify all dimensions before proceeding with the work. Report any discrepancies to Architect.

STATE OF CALIFORNIA DEPARTMENT OF PUBLIC WORKS DIVISION OF ARCHITECTURE APPROVED: <i>[Signature]</i> 7-22-48 HARRY W. BROWN ARCHITECT	BAKERSFIELD CITY SCHOOLS 1600 K ST. BAKERSFIELD, CALIF. BOARD OF EDUCATION APPROVED: <i>[Signature]</i> 7/20 1948 ERNEST L. MCCOY AIA SECRETARY	ELEMENTARY SCHOOL BAKERSFIELD CITY SCHOOL DISTRICT PIONEER DRIVE BAKERSFIELD, CALIFORNIA ERNEST L. MCCOY AIA ARCHITECT 185 HAY BLVD. BAKERSFIELD	DRAWN BY C.W.G. CHECKED BY P.M.E. DATE 4/16/48 SHEET NO. C-555 OF 16 SHEETS
--	--	---	---