



CEILING - SEE ELEV. NOTE.
 1/2" x 6" DOOR WITH SPLIT FRAME
 TO BE INSTALLED IN APPLICABLE
 AS SHOWN BY ARCHITECT'S APPROVAL

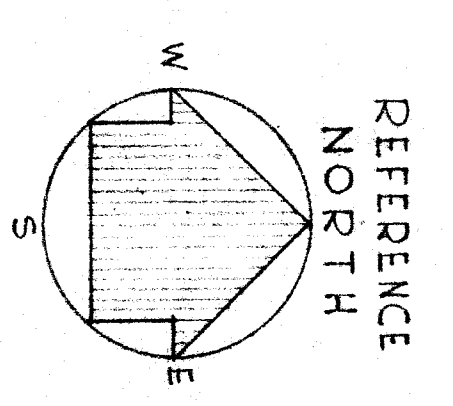


FLOOR PLAN
 SCALE 1/8" = 1'-0"
 NEW BLDG.

LEGEND
 EXIST. CONSTRUCTION
 NEW CONSTRUCTION
 PLASTER TO ROOF SHTG.
 INDICATES ROOM NUMBER
 INDICATES INTERIOR WALL SHEET NUMBER



FLOOR NOTE:
 ALL ROOMS WHICH HAVE FLOOR
 DRAINING SHALL HAVE FINISH FLOOR
 SLOPED TOWARD DRAIN.

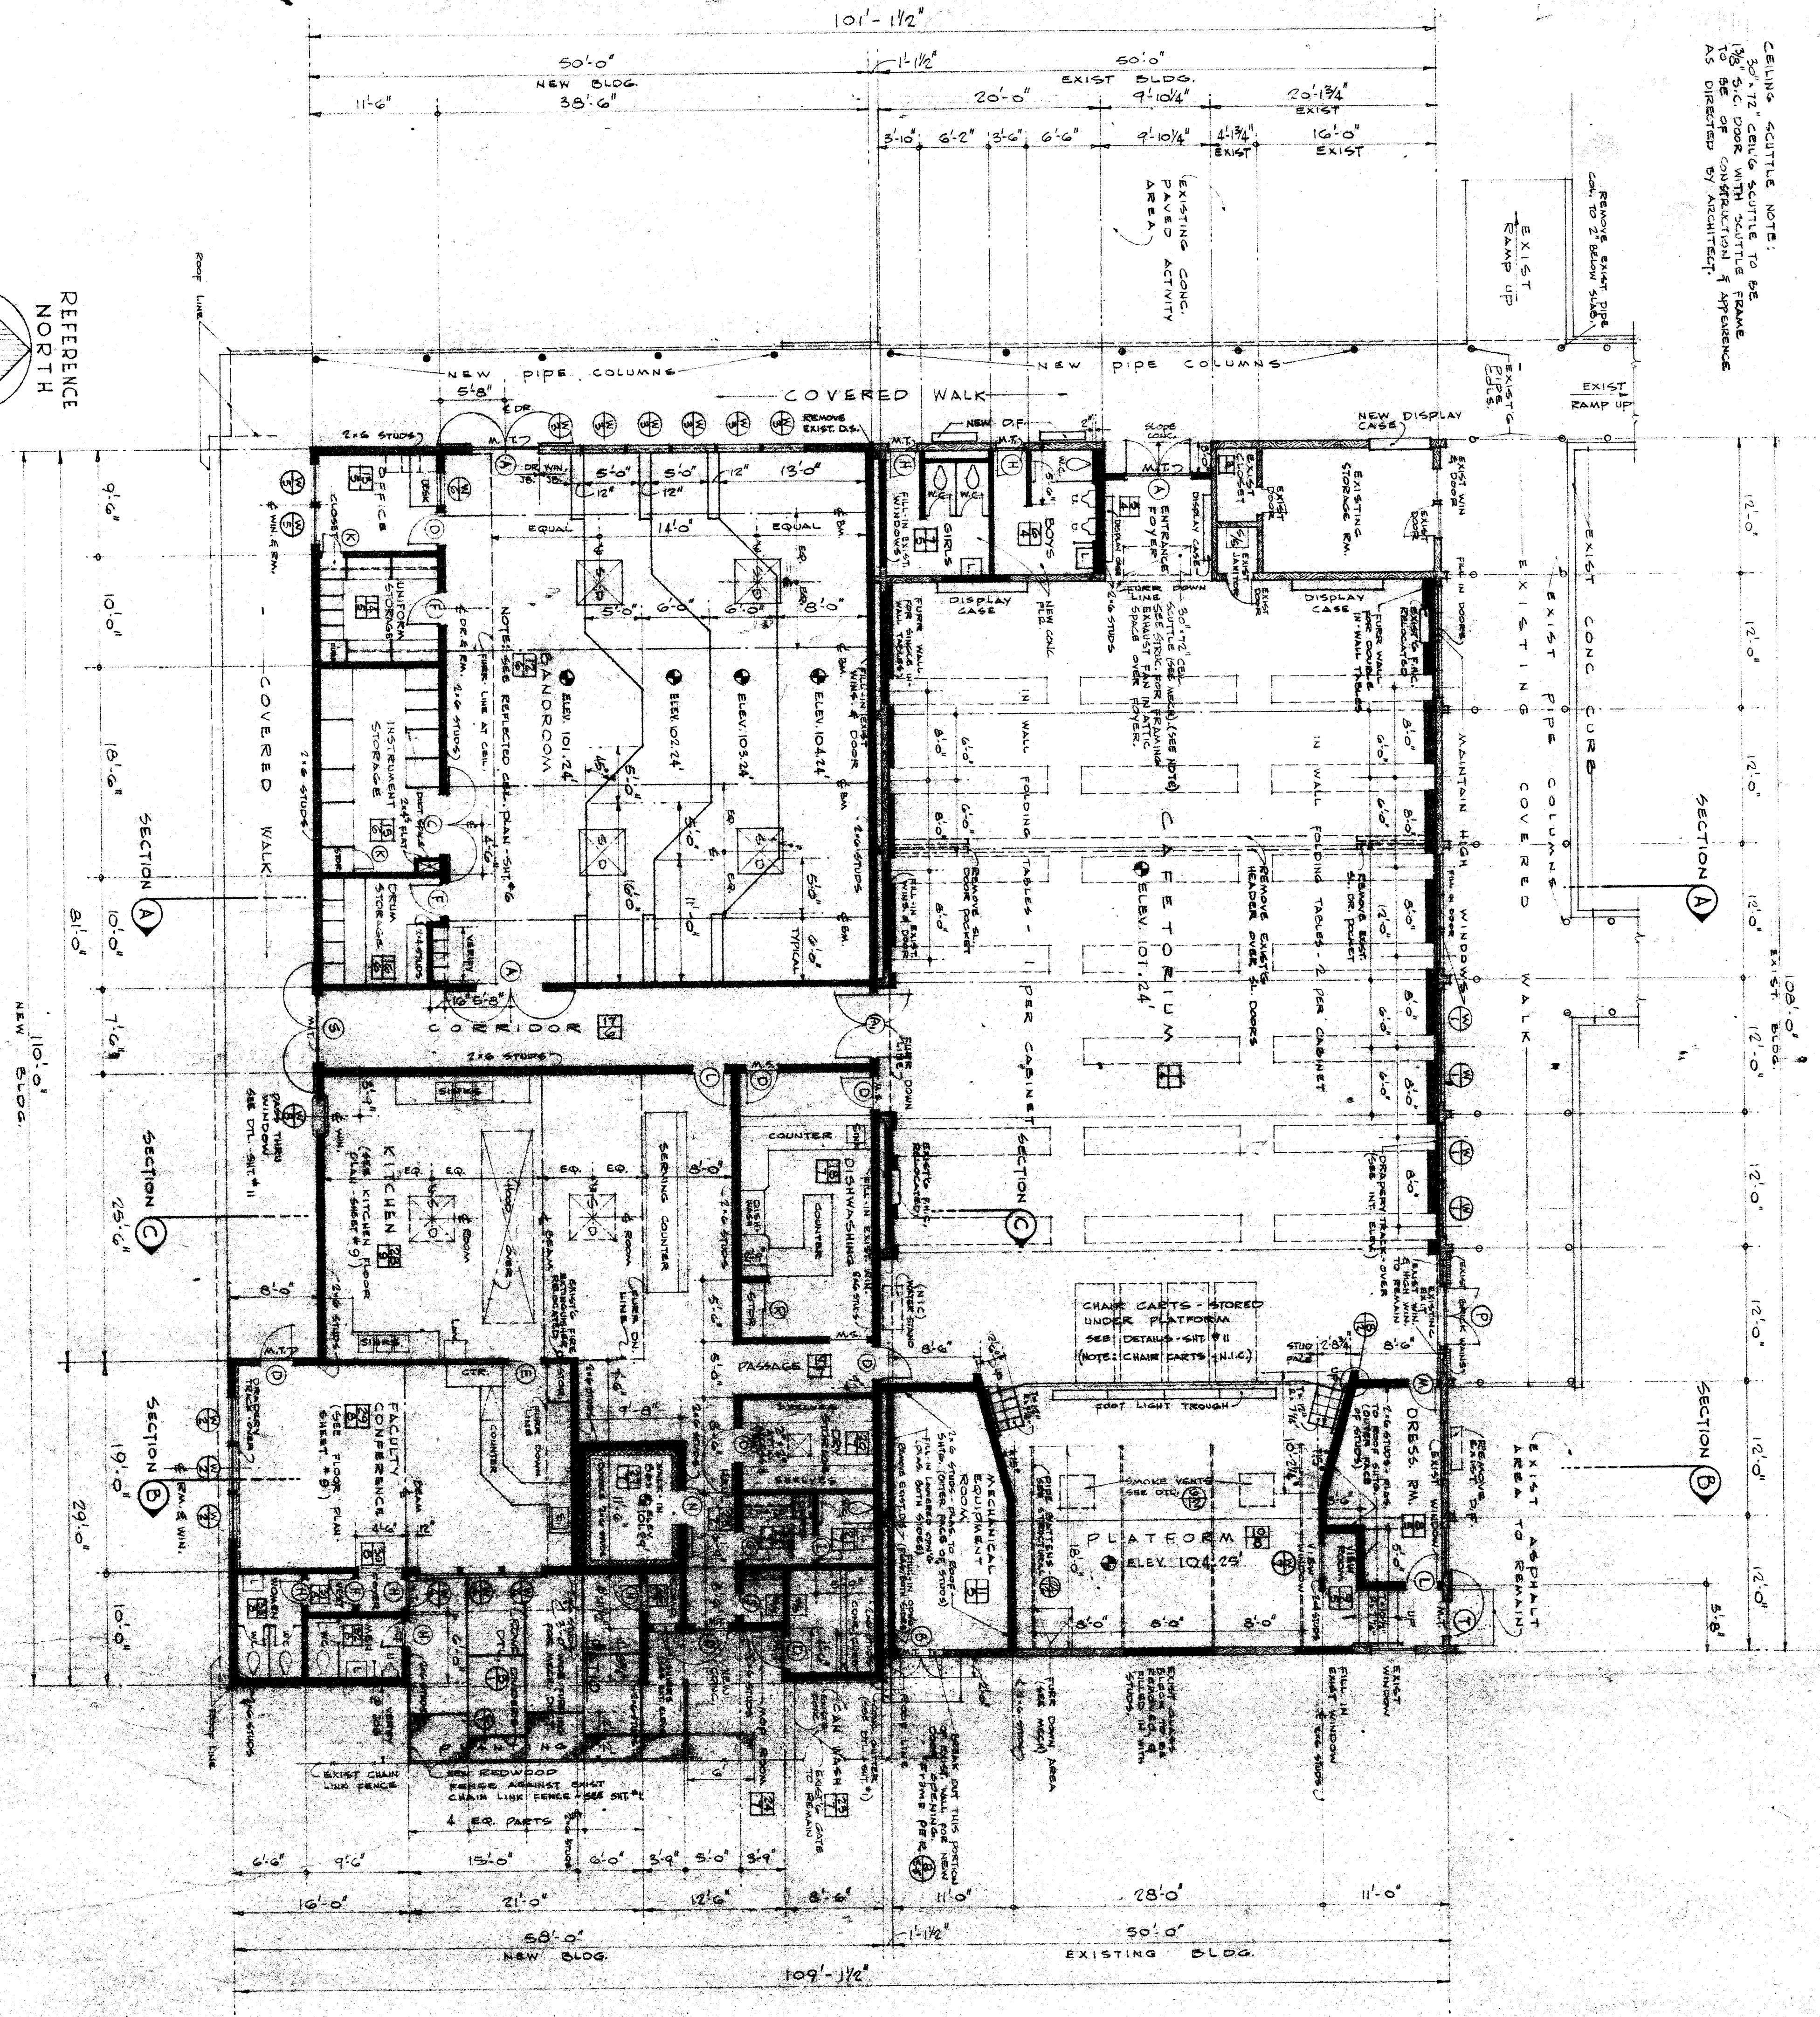

WINDOW SCHEDULE
 SCALE 1/8" = 1'-0"

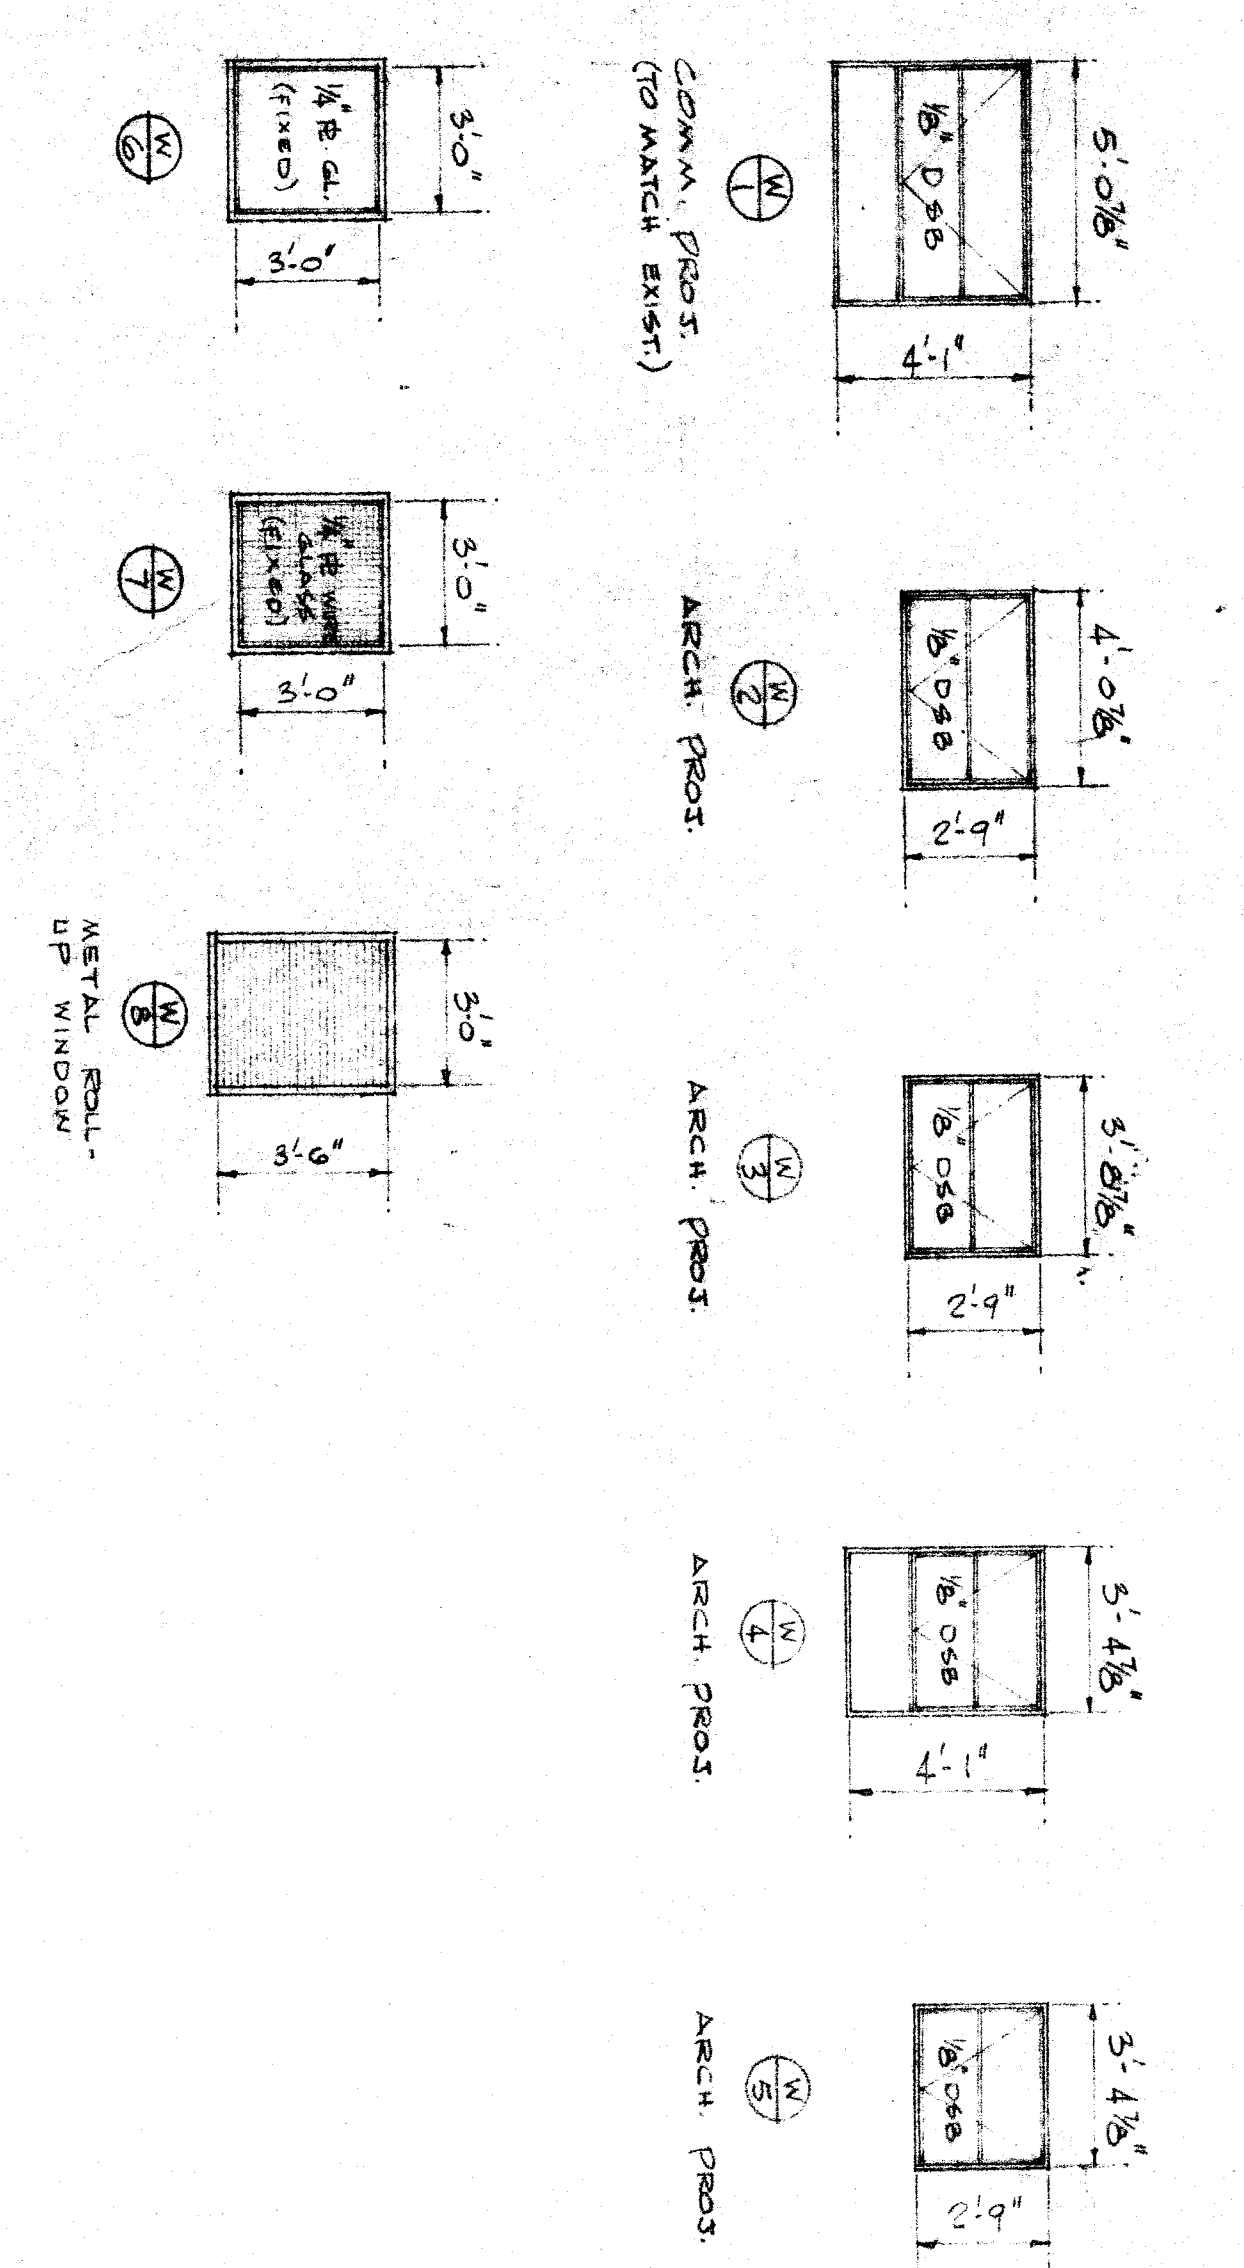

DOOR SCHEDULE
 SCALE 1/8" = 1'-0"

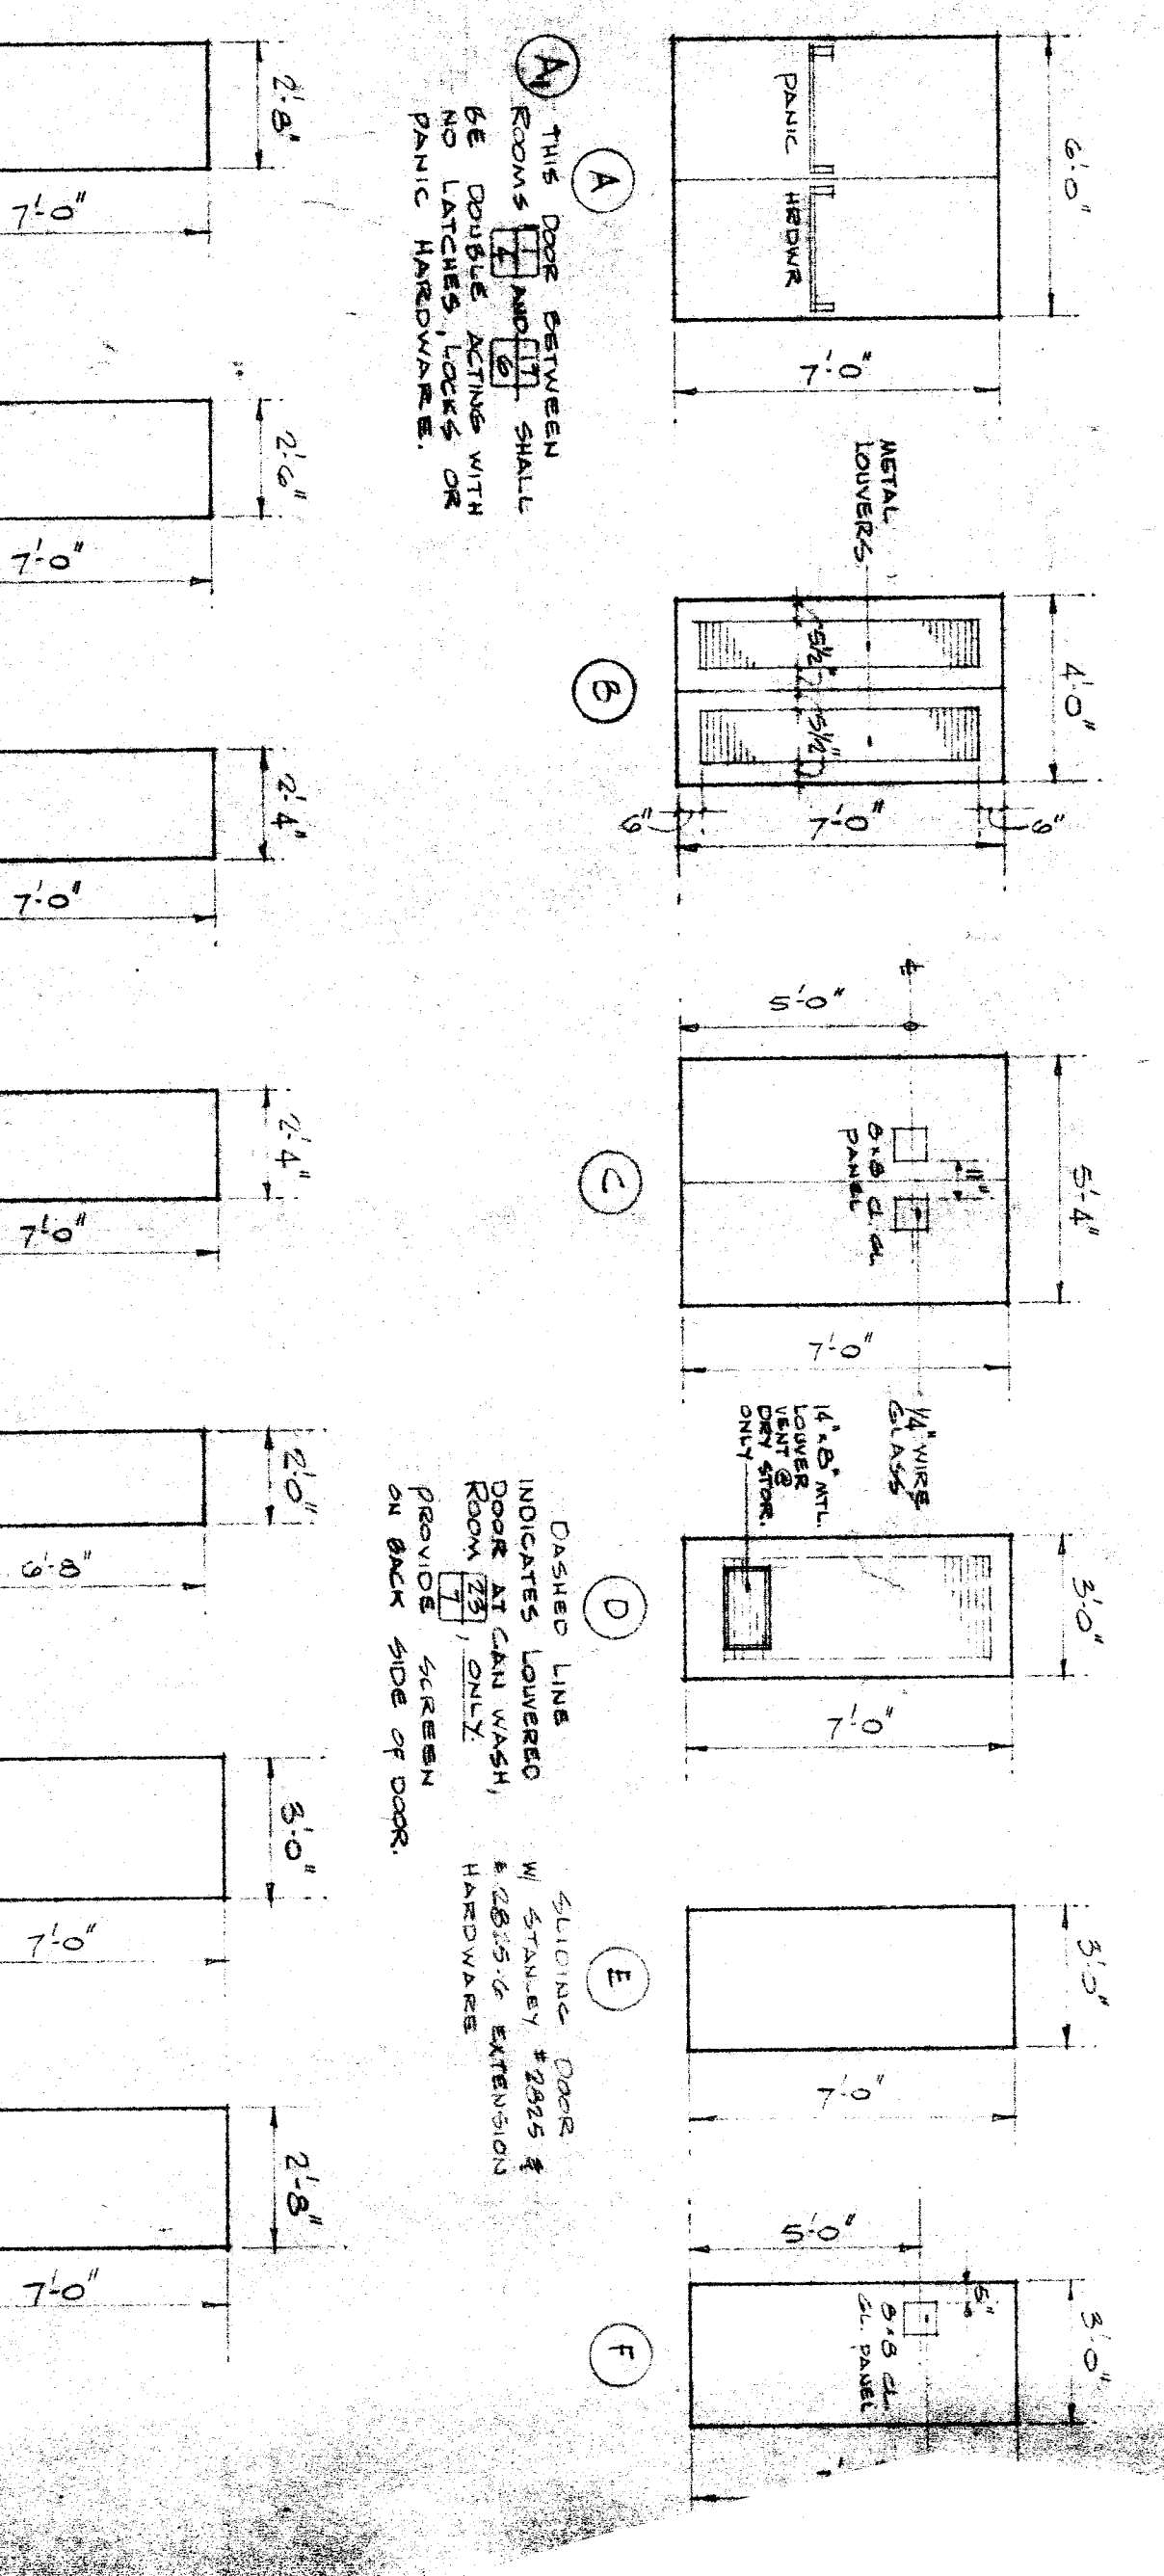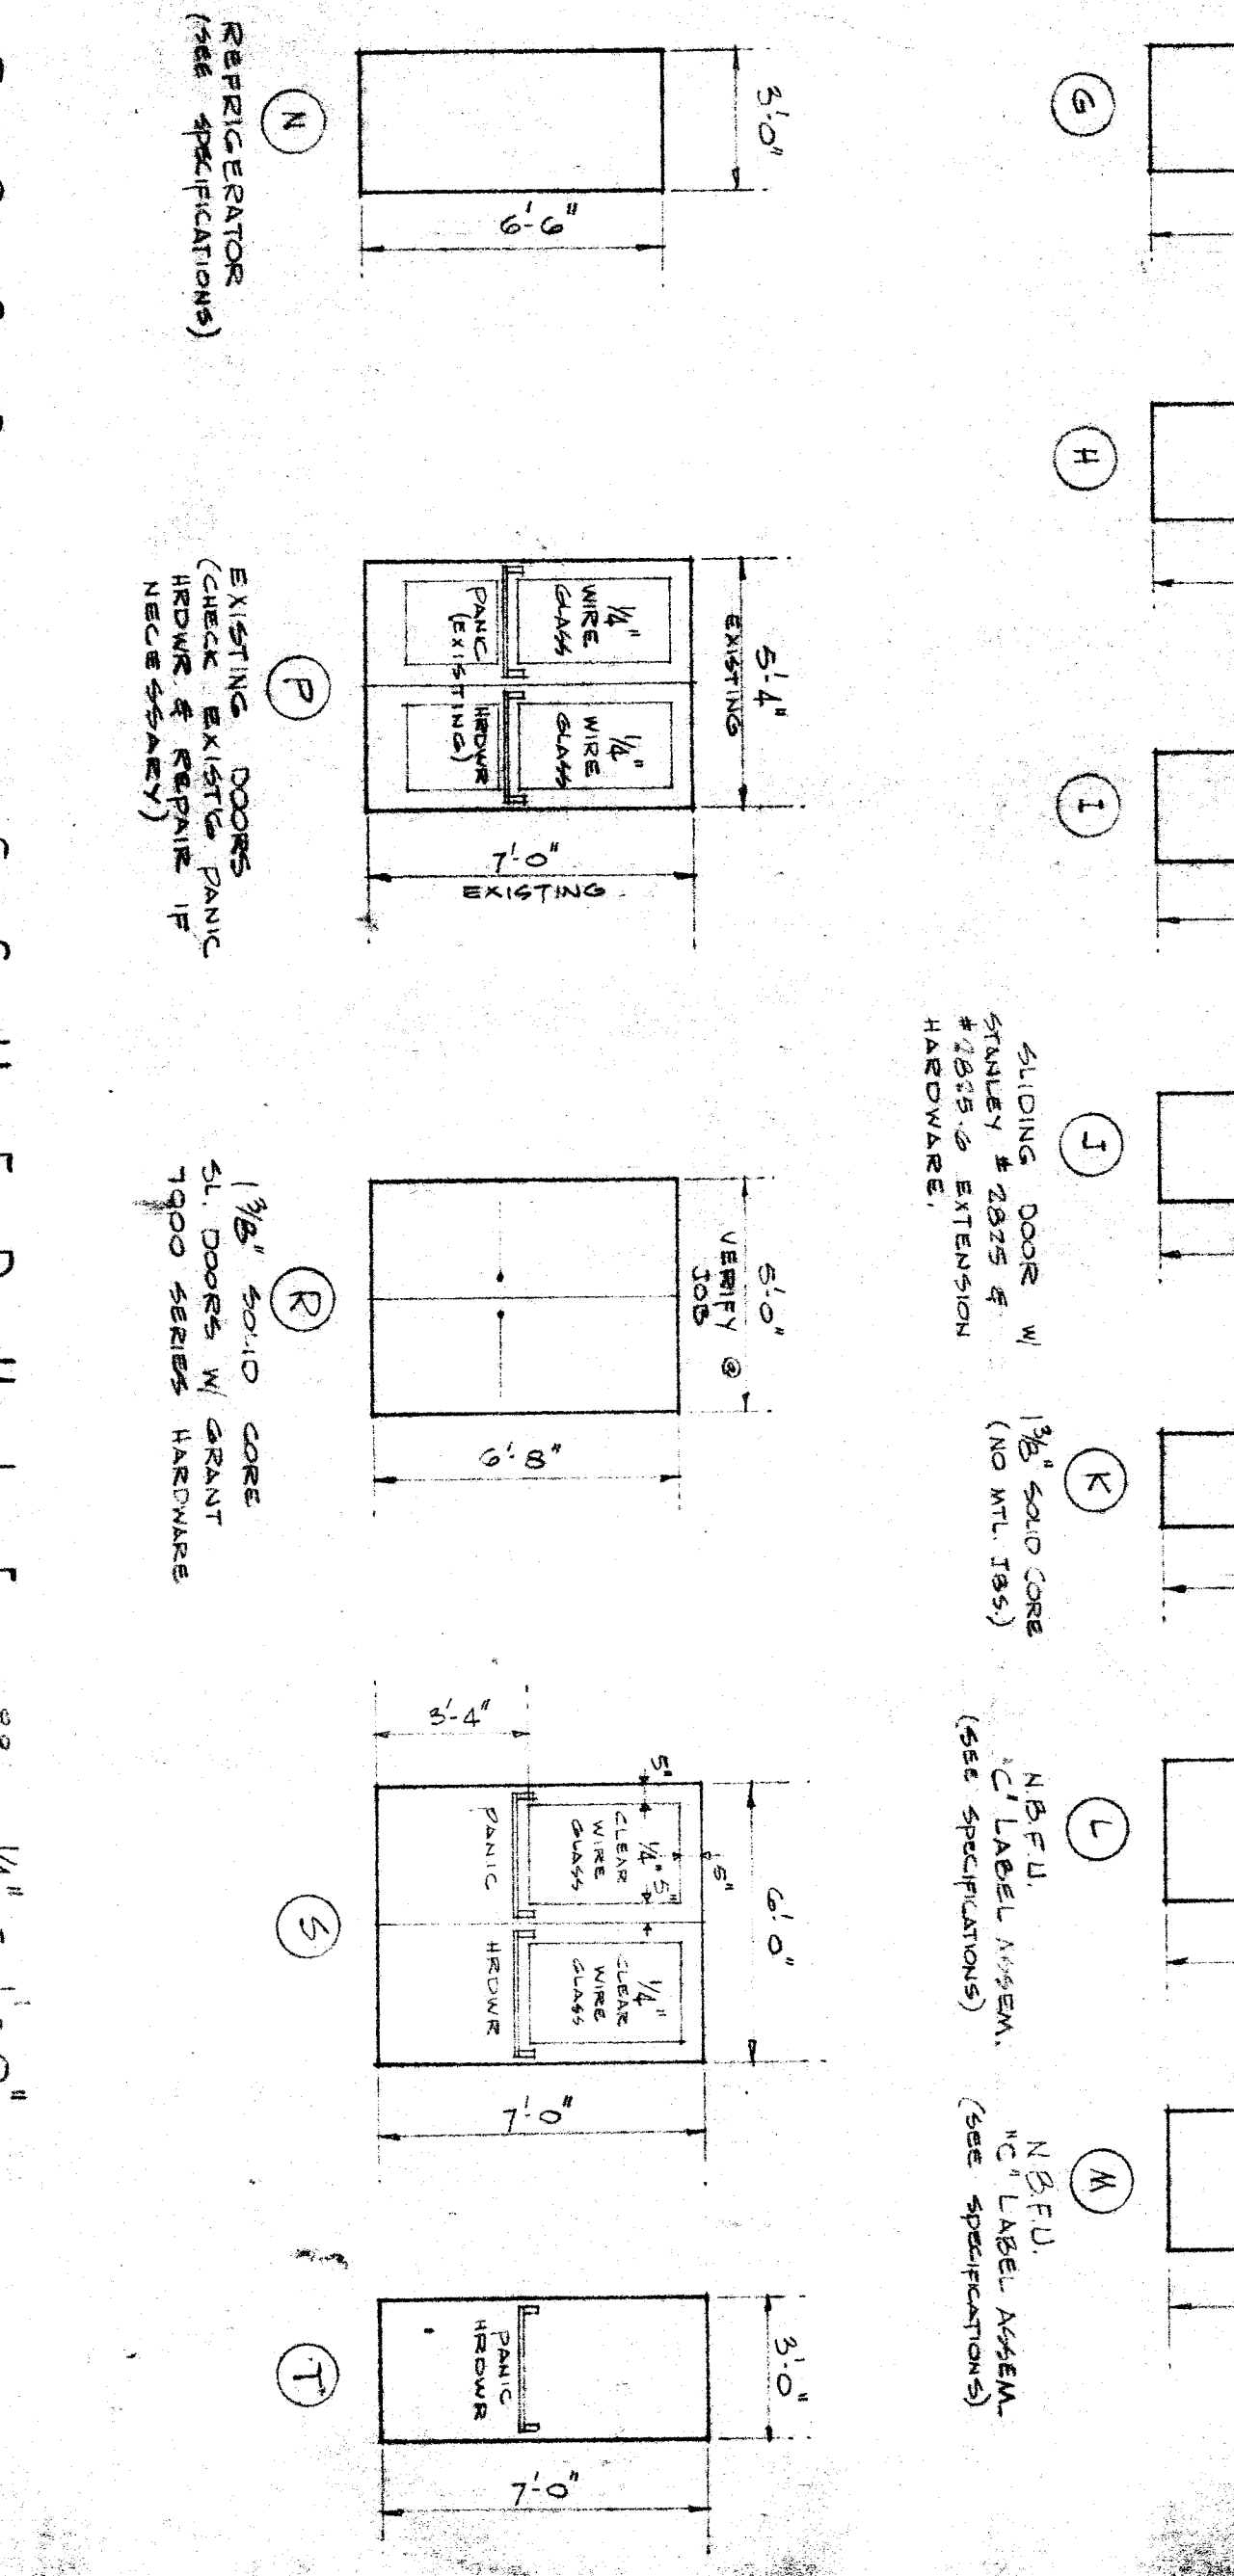

BAKERFIELD CITY
 SCHOOL DISTRICT
 APPROVED BY:

EDDY AND PAYNTER
 ARCHITECTS A.I.A.
 2901 H Street
 Bakersfield, California
 FA 59048

FLOOR PLAN - DOOR & WINDOW SCHEDULES
 MULTI-USE BLDG. LINCOLN JR. HIGH SCHOOL
 BAKERSFIELD CITY SCHOOL DISTRICT
 BAKERSFIELD KERN COUNTY CALIFORNIA