


FILE # P256A20.DWG

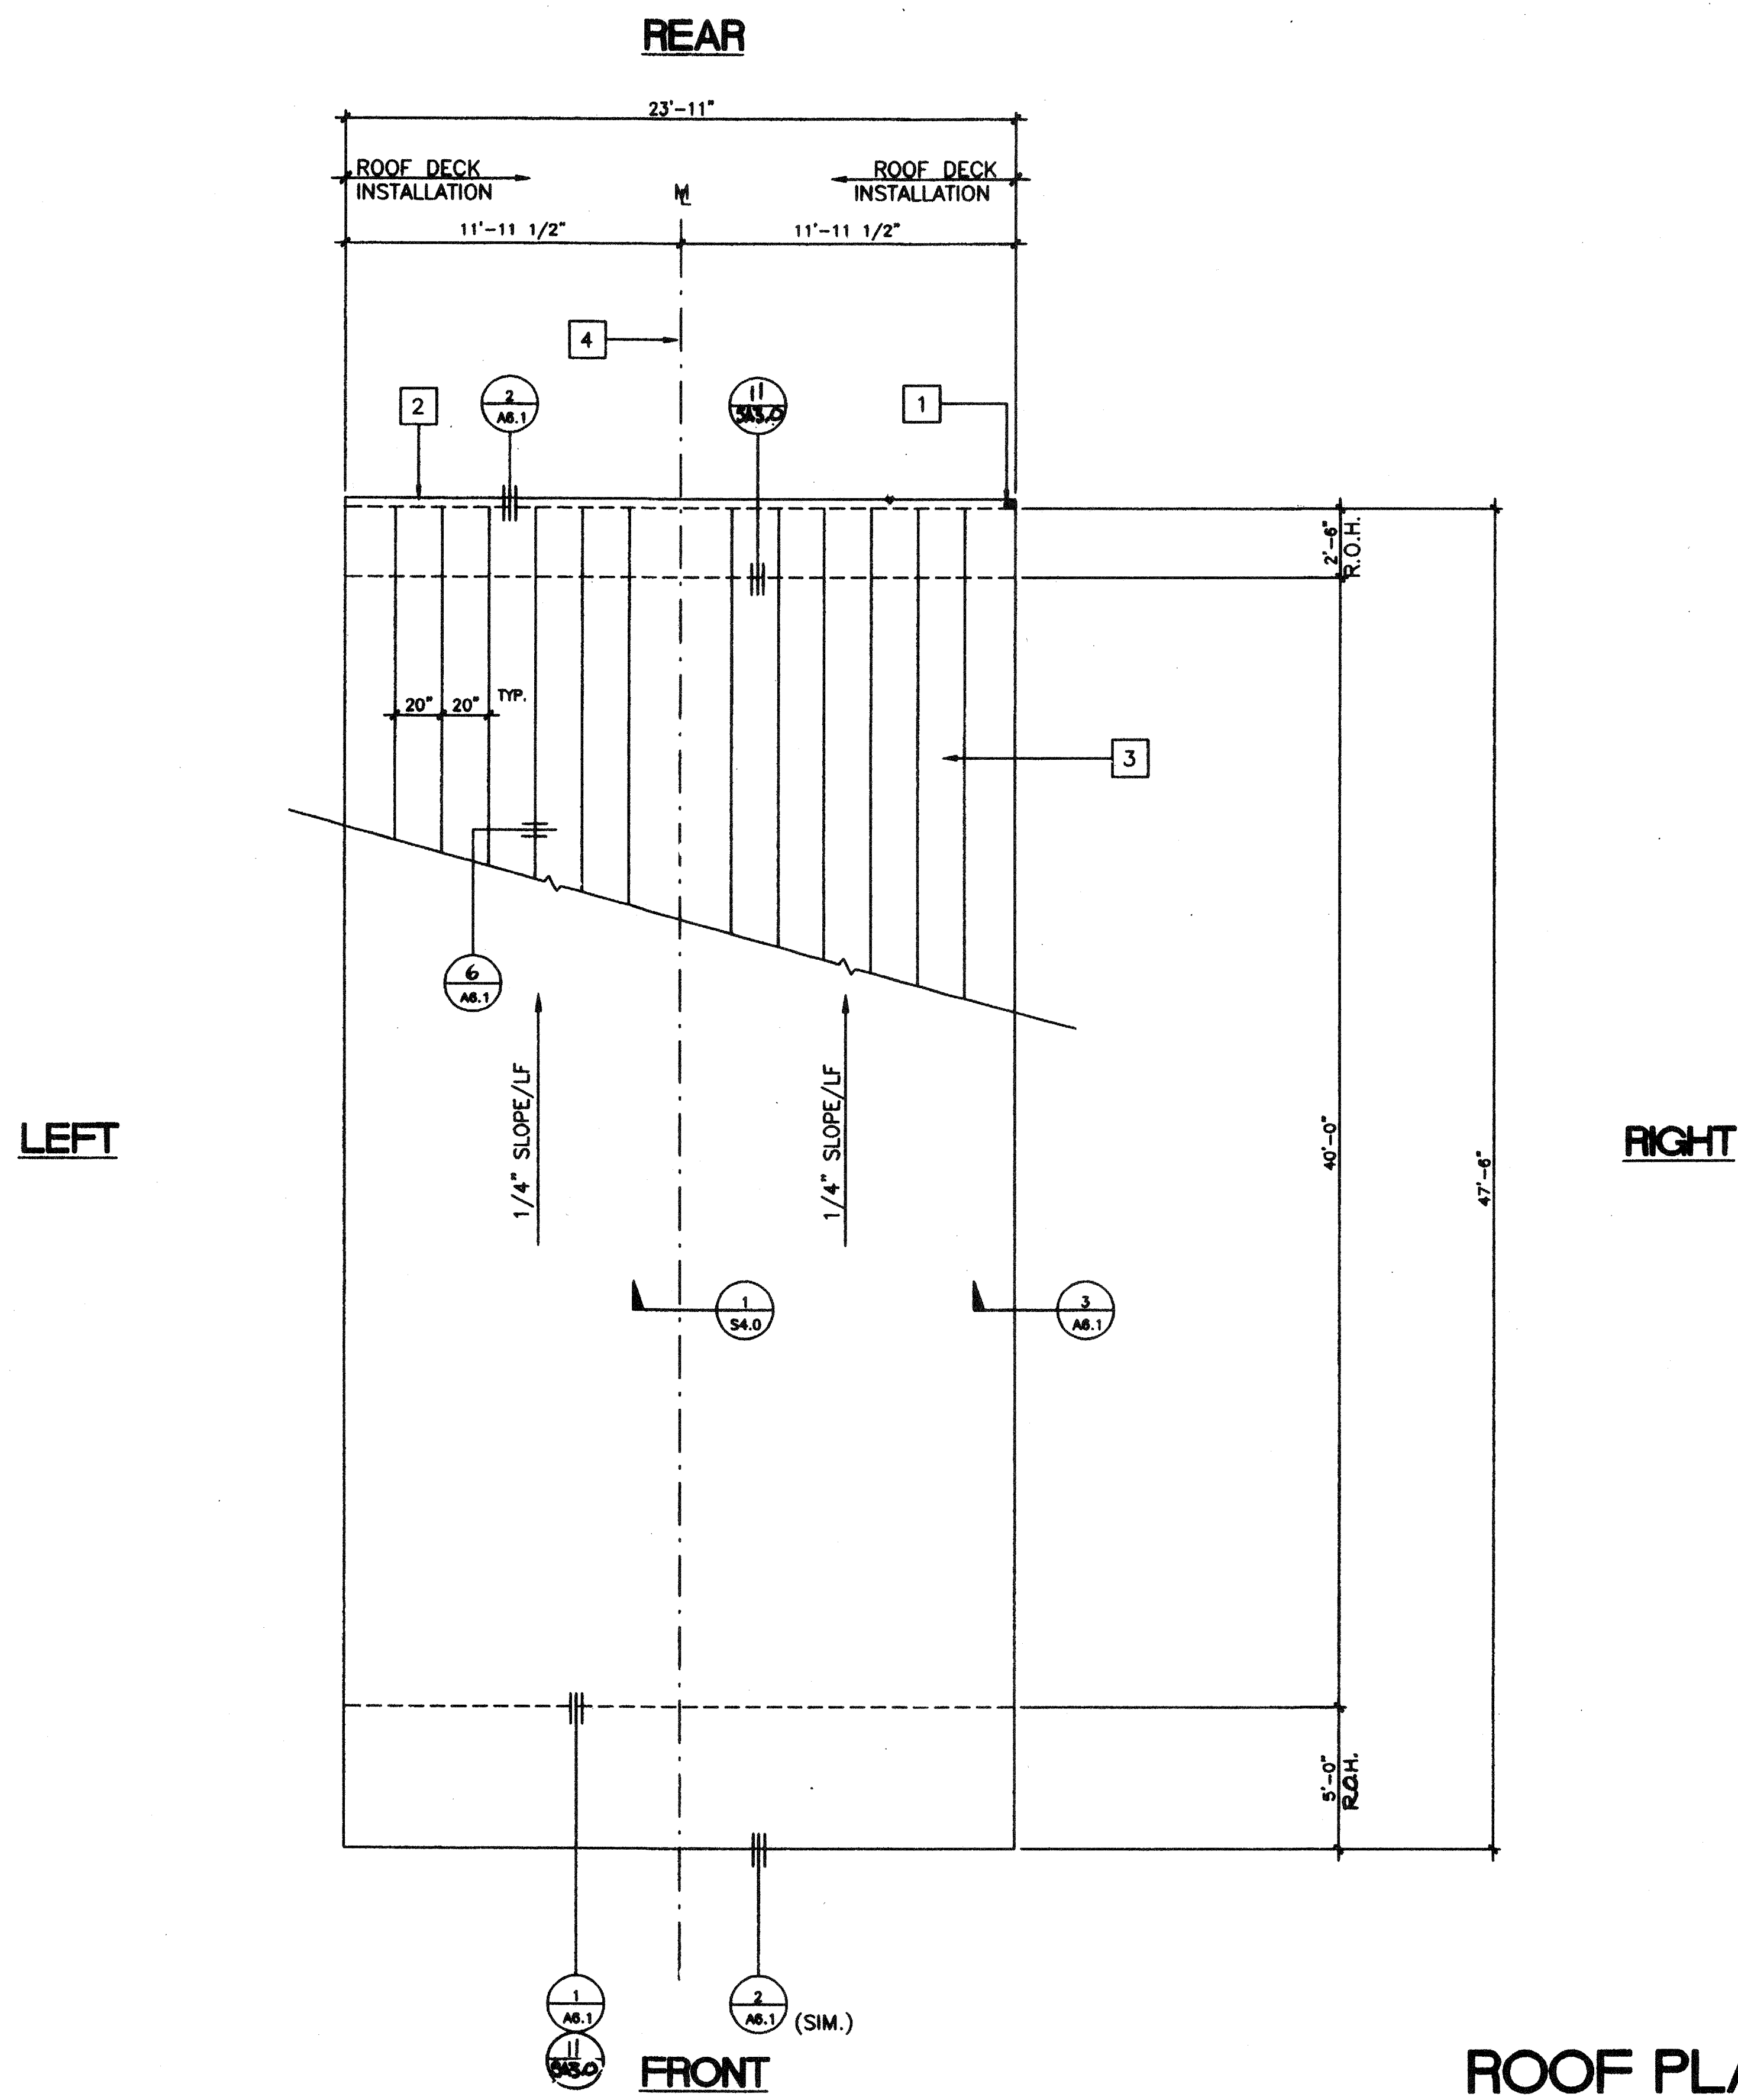

- ### KEY NOTES
- 1 DOWNSPOUT TYPICAL FOR (1) SEE 8/A6.1
 - 2 CONTINUOUS GUTTER
 - 3 26GA. MIN. INTERLOCKING ROOF PANELS OVER 3/4" CDX PLYWOOD OVER AQUA BAR 15 (MHI) ROOFING UNDERLAYMENT RADCO LISTING #1109
 - 4 MODLINE
 - 5 NOT USED

NOTES

1. BUILDING HOUSING GROUP E OCCUPANCIES SHALL HAVE ROOF COVERINGS AS SPECIFIED IN TABLE 15A. C.B.C. CLASS A

IDENTIFICATION STAMP
 DIV. OF THE STATE ARCHITECT
 OFFICE OF REGULATION SERVICES
 O
 AC FLS R/A SS TN
 DATE JAN 07 1999

IDENTIFICATION STAMP
 DIV. OF THE STATE ARCHITECT
 APP#3 117168
 AC FLS R/A SS TN
 Date JAN 07 1999

ROOF PLAN (MONO SLOPE)

(24' X 40')

SCALE 1/4"=1'-0"

REVISED

STKP-42M 11/24/98

REVISIONS	Electrical Engineer's Seal	Mechanical Engineer's Seal	Structural Engineer's Seal	Architect's Seal	Division of the State Architect	PROJECT NUMBER:	2986	© MODTECH, INC. 1997	drawn by:	4012-088	checked by:	05 JAN 99	date:	05 JAN 99	Modtech project no:	2986
1																
2																
3																
4																
5																

Electrical Engineer's Seal

Mechanical Engineer's Seal

Structural Engineer's Seal

Architect's Seal
 LICENSED ARCHITECT
 GEORGE C. EDWARDS
 JUN 23 1987

Division of the State Architect
 IDENTIFICATION STAMP
 DIV. OF THE STATE ARCHITECT
 OFFICE OF REGULATION SERVICES
 PC 266
 AC FLS R/A SS TN
 DATE JUN 23 1987

MODTECH INC.
 2830 BARRETT AVENUE
 PERRIS, CALIF. 92572
 PH (909) 943-4014
 FAX (909) 940-0427

PROJECT NUMBER: 2986
 © MODTECH, INC. 1997

drawn by: 4012-088
 checked by: 05 JAN 99
 date: 05 JAN 99
 Modtech project no: 2986

ROOF PLAN

AA2.0

PROJECT NO. 2986