




1 INTERIOR ELEVATION  
1/4" = 1'-0"

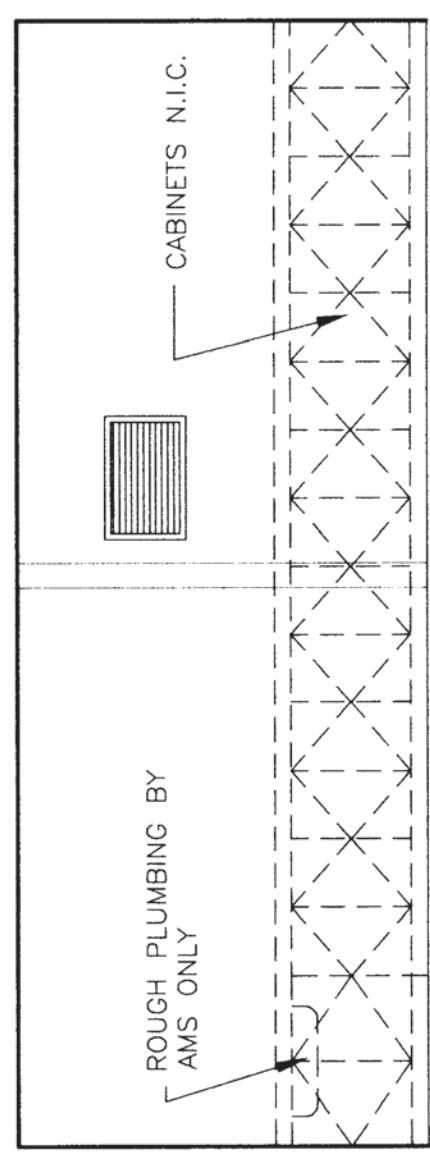


2 INTERIOR ELEVATION  
1/4" = 1'-0"

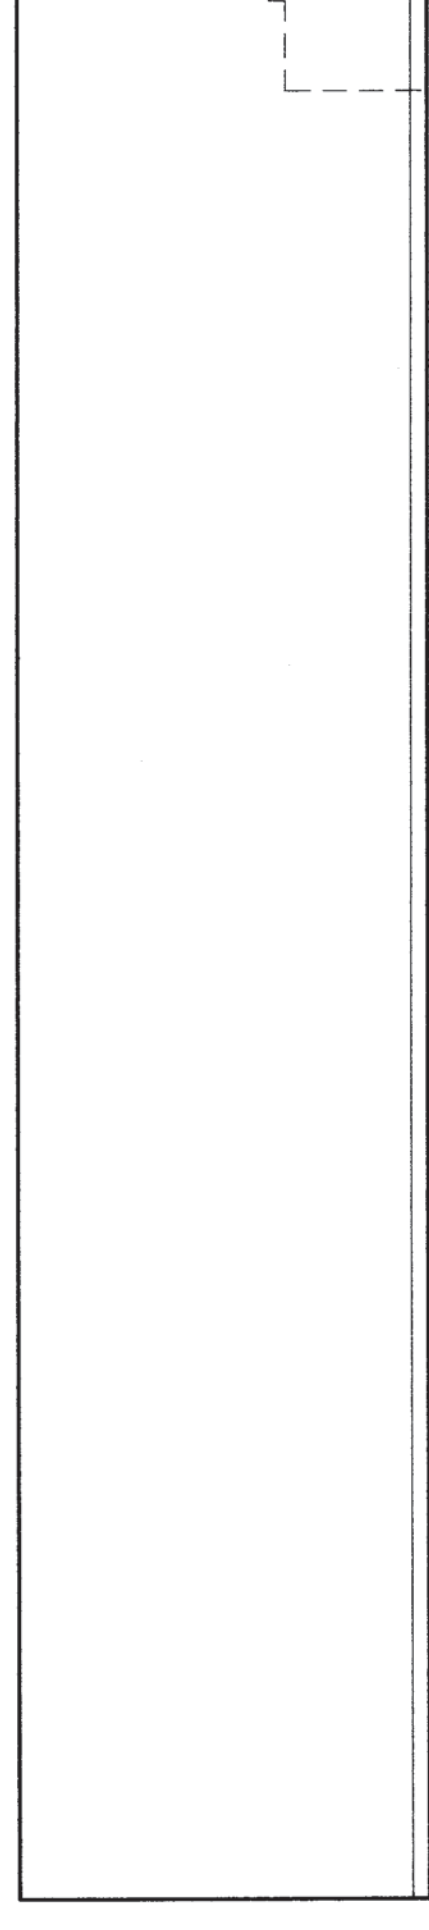


3 INTERIOR ELEVATION  
1/4" = 1'-0"

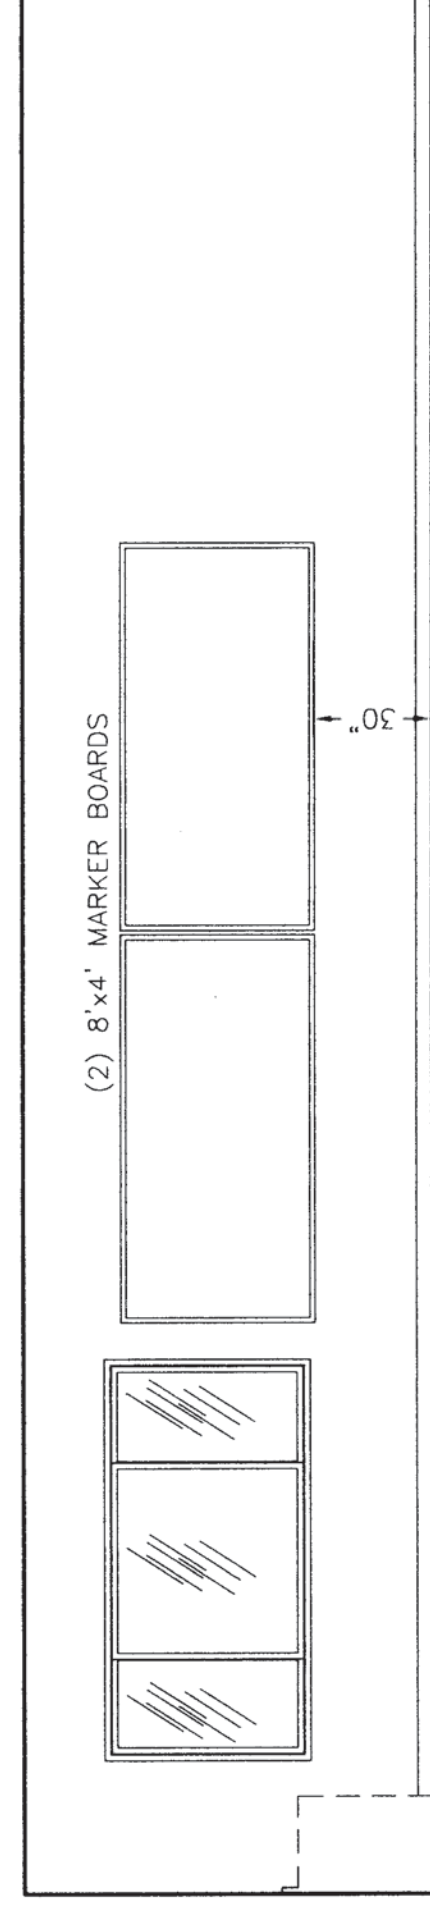


4 INTERIOR ELEVATION  
1/4" = 1'-0"

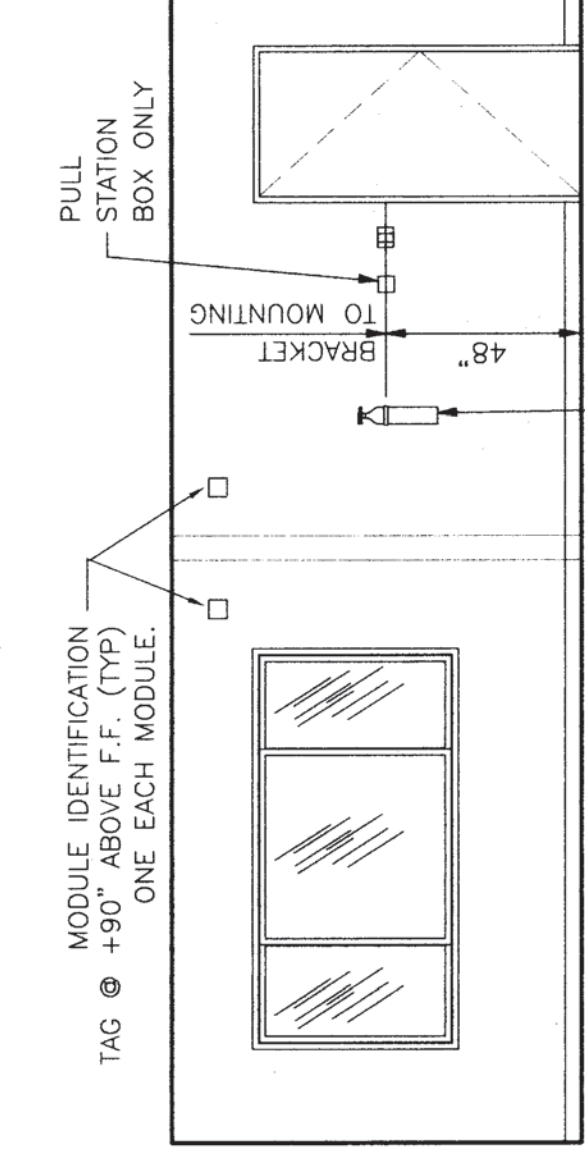


1 INTERIOR ELEVATION  
1/4" = 1'-0"

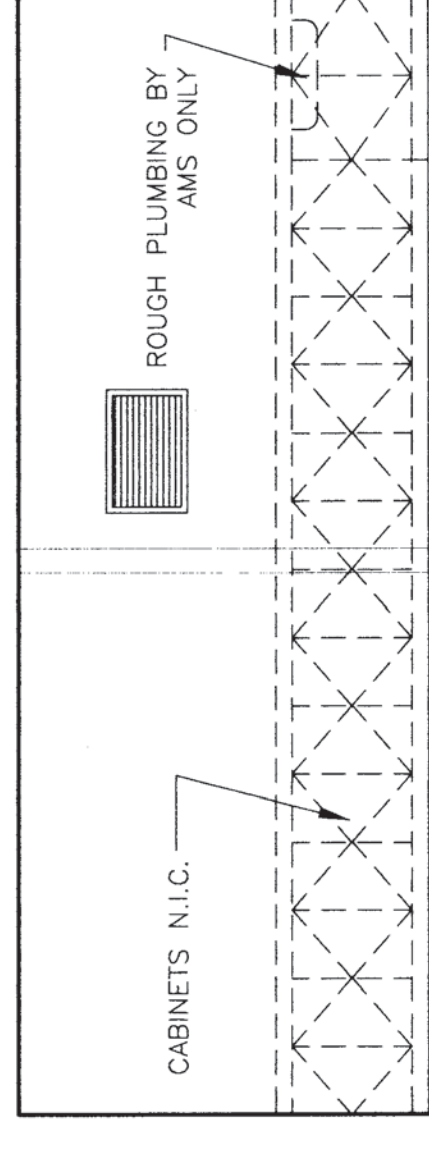


2 INTERIOR ELEVATION  
1/4" = 1'-0"

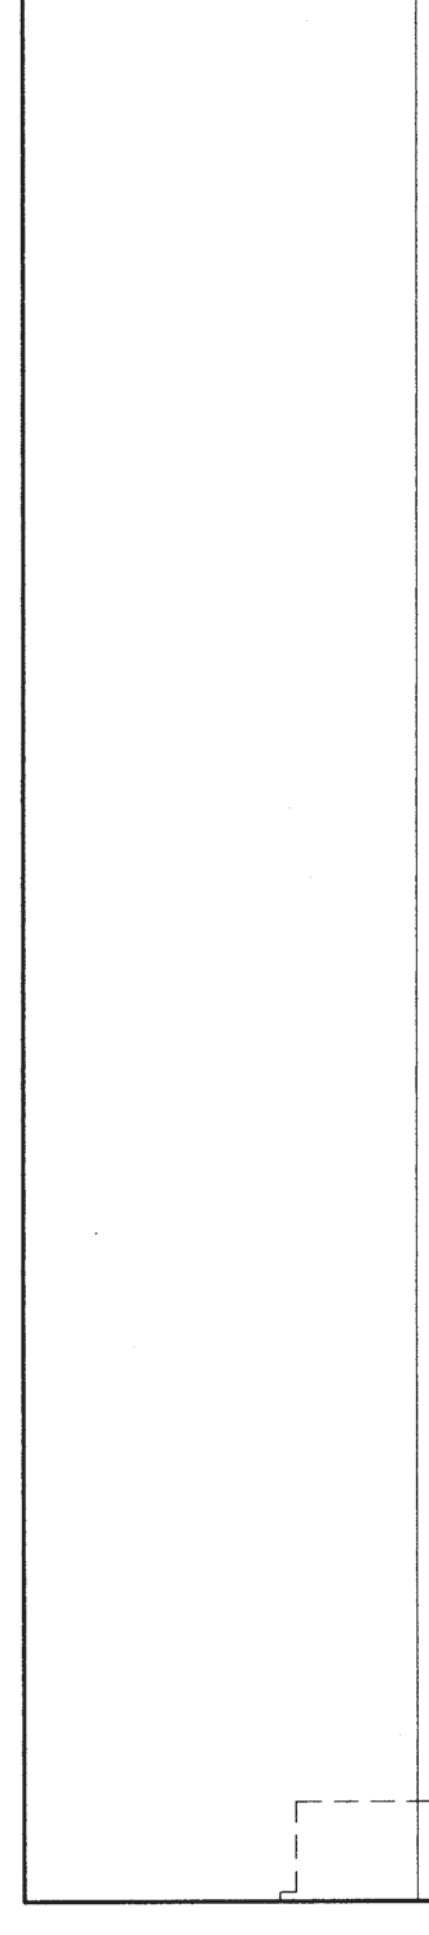

3 INTERIOR ELEVATION  
1/4" = 1'-0"

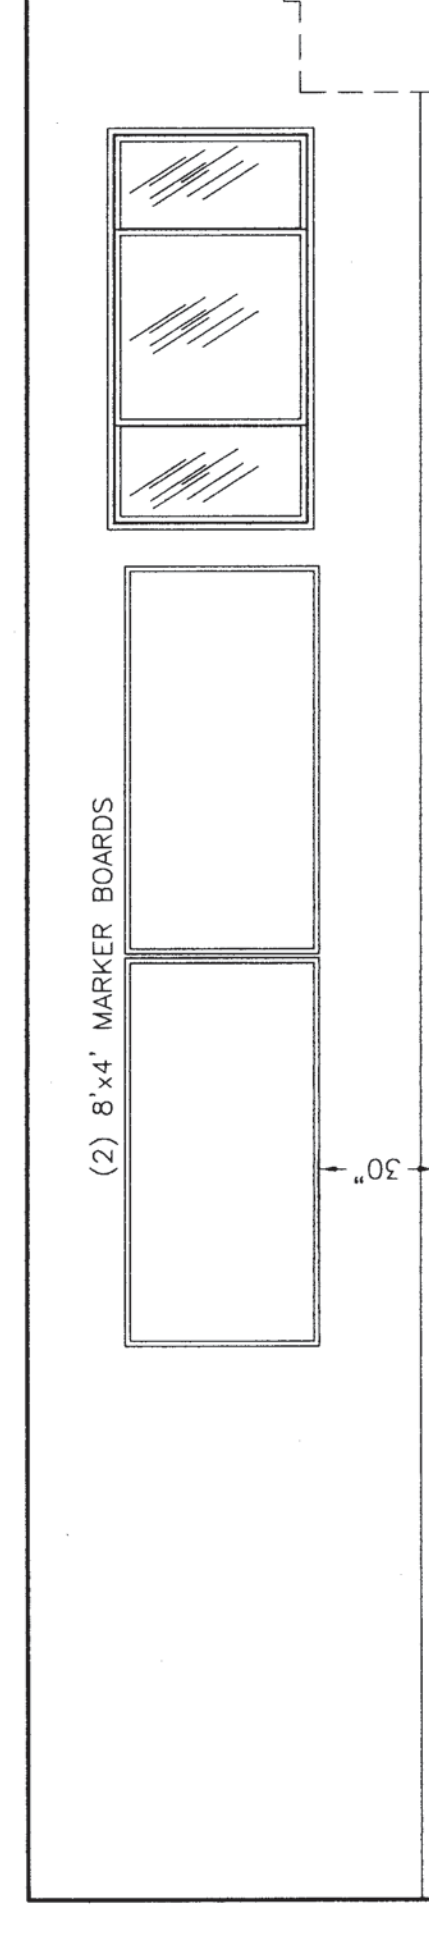

4 INTERIOR ELEVATION  
1/4" = 1'-0"

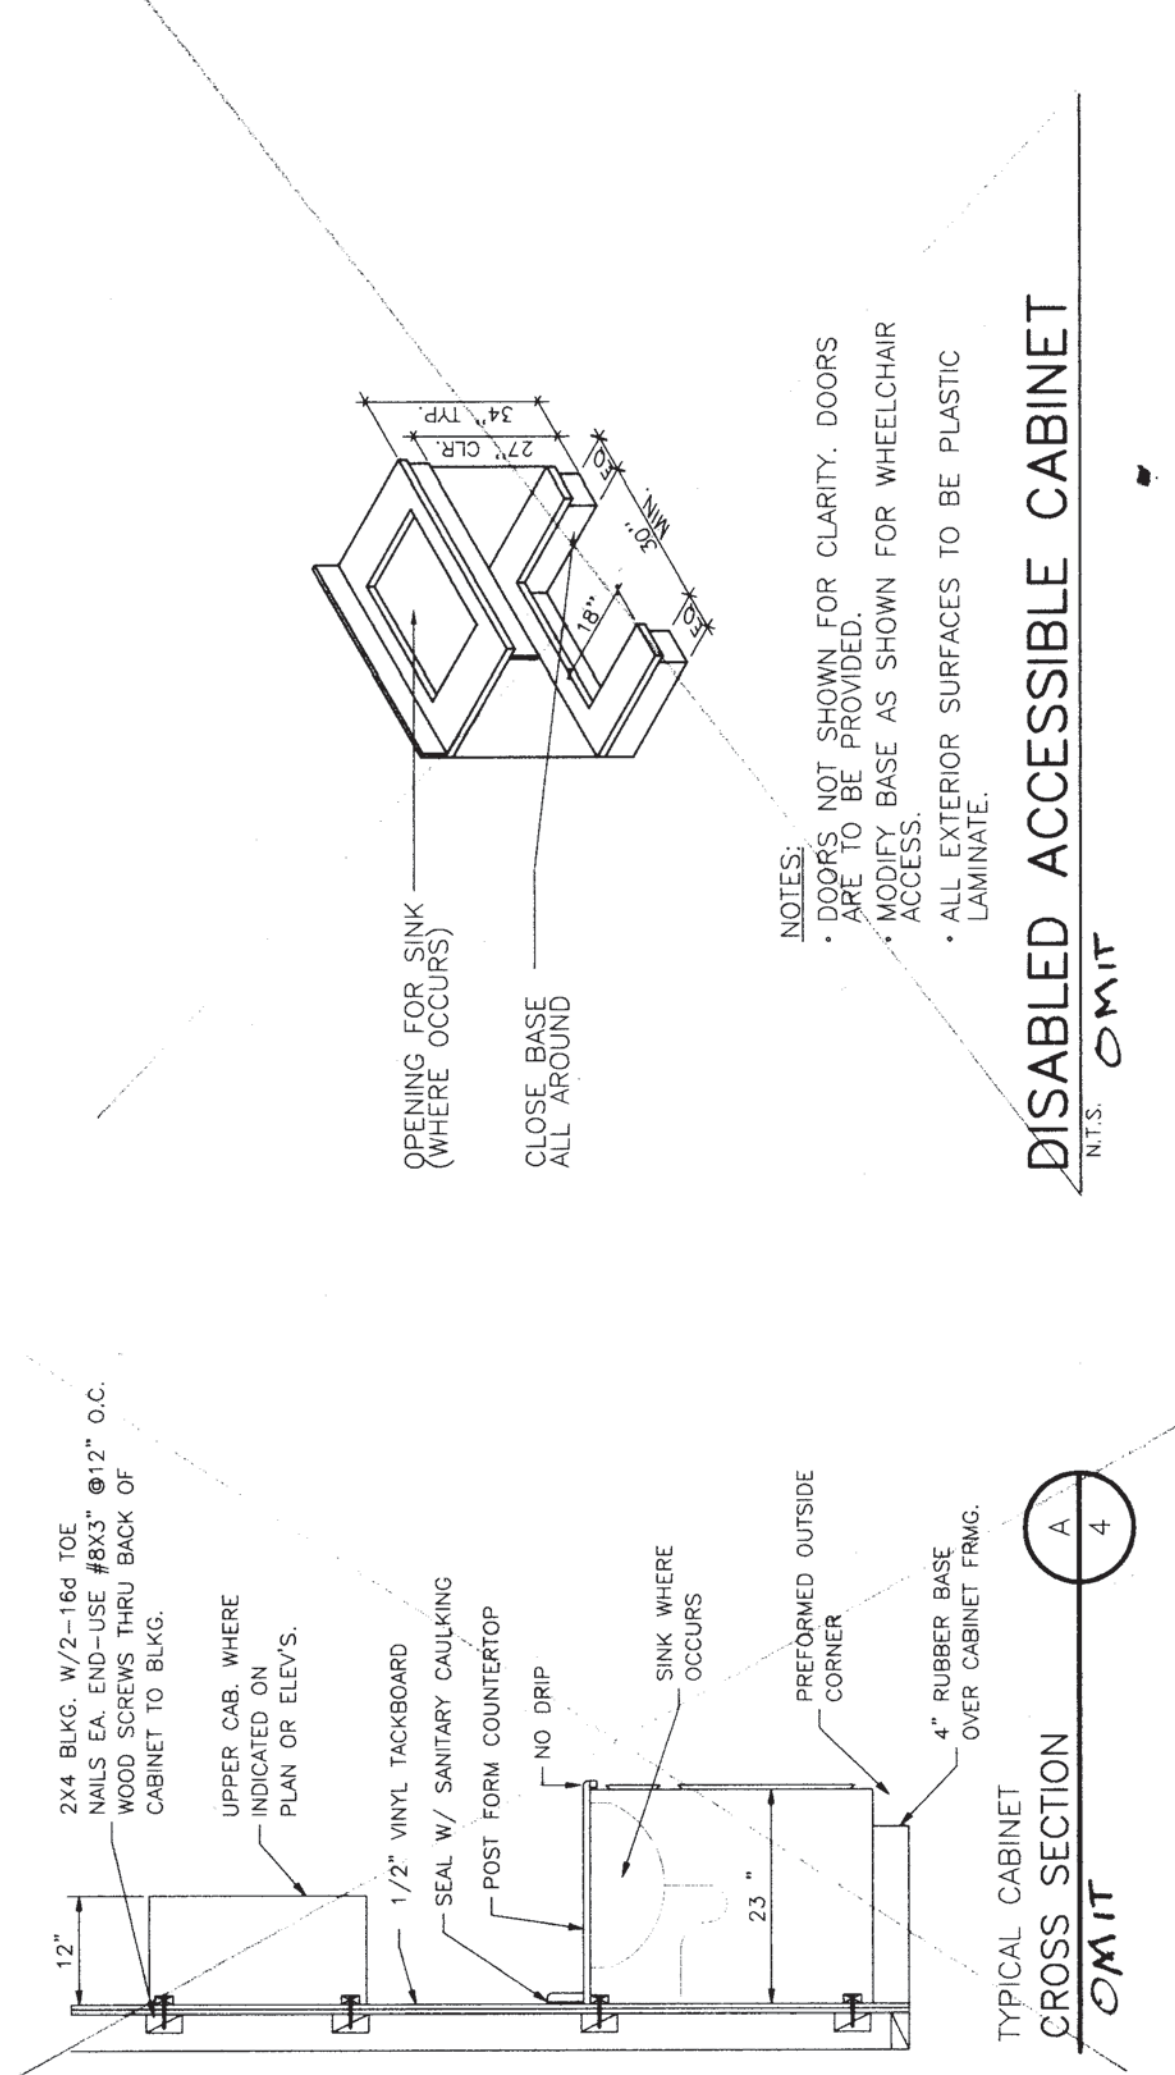

DISABLED ACCESSIBLE CABINET  
N.T.S. CMIT

| FINISH SCHEDULE |           | FINISHES                                              |   |
|-----------------|-----------|-------------------------------------------------------|---|
| ROOM NO.        | ROOM NAME | FLOOR FINISHES                                        | WALL FINISHES   |
| D1              | CLASSROOM | F1 CARPETING<br>F2 SHEET VINYL<br>F3 RUBBER CORE BASE | W1 POSITION TILE<br>W2 1/8" MARBLE OVER 1/2" OPSUM BO.<br>W3 1/2" OPSUM BOARD<br>C1 SUSPENDED LAT-IN ACOUSTIC TILE |
|                 |           |                                                       | MISCELLANEOUS FINISHES                                                                                             |
|                 |           |                                                       | 1 - SEE PLAN FOR LOCATION OF FLOOR FINISHES                                                                        |

| DOOR SCHEDULE |                                | DOOR TYPES |           |
|---------------|--------------------------------|------------|-----------|
| DOOR NO.      | DOOR TYPE                      | DOOR TYPE  | DOOR TYPE |
| 1             | 3'-0"x6'-8" A 1 3/4" H.M. H.M. | A          | EXTERIOR  |
|               |                                | B          | INTERIOR  |
|               |                                |            | NOT USED  |



24 X 40 PC  
RELOCATABLE  
CLASSROOM


CUSTOMER:  
BAKERSFIELD CITY SCHOOL DISTRICT  
THORNER ELEMENTARY SCHOOL

INTERIOR ELEVATIONS AND OPTIONS

DATE: 07-10-01  
SCALE: NONE  
DRAWN BY: M.H.  
CHECKED BY:  
SERIAL NO.:

| REVISIONS |             |
|-----------|-------------|
| NO.       | DESCRIPTION |
|           |             |
|           |             |
|           |             |
|           |             |

PROJECT No. \_\_\_\_\_  
SHEET No. **4**

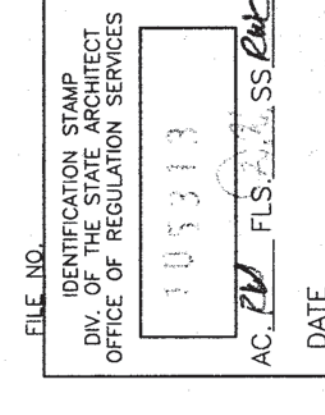

BASED ON P.C.# 02-101837