

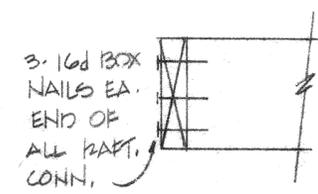



BILL OF MATERIALS				
MARK	QTY.	SIZE OR MODEL NO.	DESCRIPTION	REMARKS

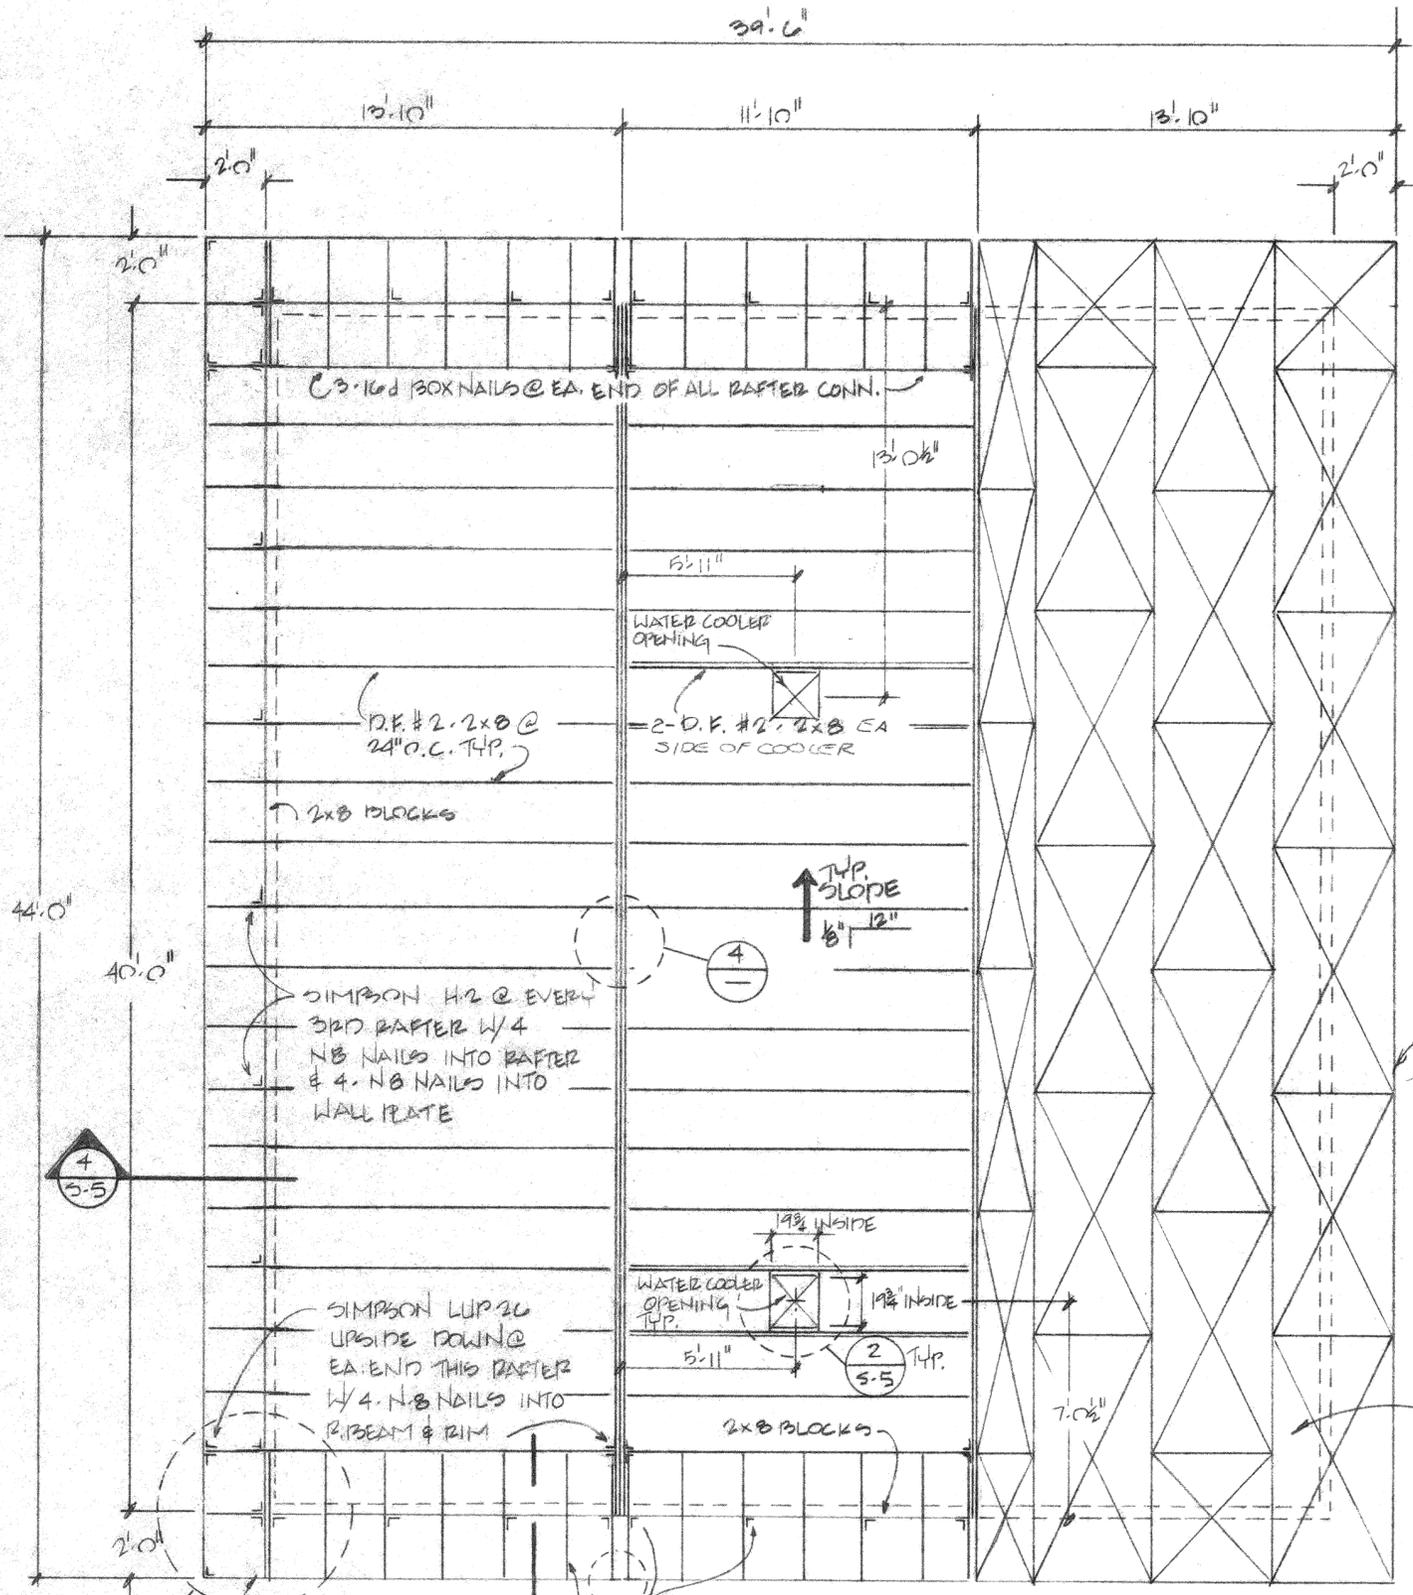

TYP. RAFTER CONN. (2)
SCALE: 1/8" = 1'-0"

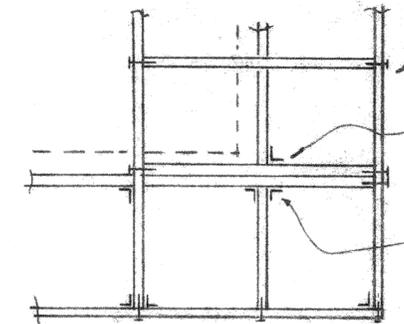

TYP. FRAMING @ ROOF CORNERS (OUTSIDE MODULES) (3)
SCALE: 1/8" = 1'-0"

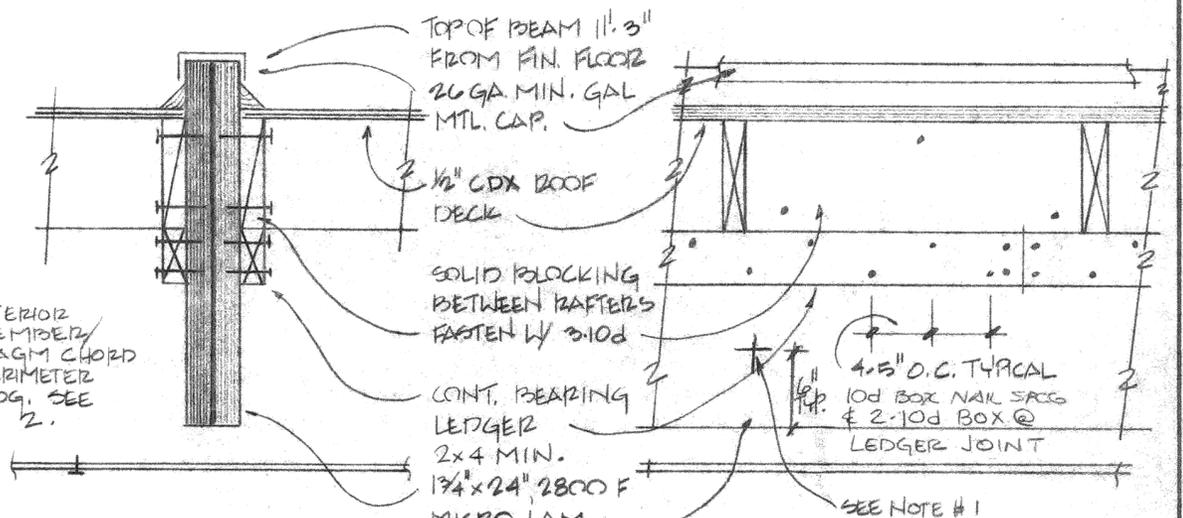

TYP. RIDGE BEAM SECTION (4)
SCALE: 1/2" = 1'-0"

2x8 EXTERIOR RIM MEMBER/DIAPHRAGM CHORD TYP. PERIMETER OF BLDG. SEE NOTE # 2.

1/2" CDX 24/0 PLYWOOD W/ 8d NAILS @ 6" O.C. EDGES & 12" O.C. FIELD (UNBLOCKED DIAPHRAGM W/ PLYWOOD CLIPS) 48" x 96" TYPICAL.

- 1) BOLT RIDGE BEAMS TOGETHER WITH 1/2" M.B. W/ WASHERS @ 6'-0" O.C. & 8" FROM ENDWALL
- 2) SPLICE ROOF DIAPHRAGM CHORD (44' SIDE WITH SIMPSON ST 292 OR 2122 AND 5-N/10 10d NAILS ON SIDE OF


Leonard J. Schroeder A.E.A. C-3680

ROOF FRAMING PLAN (1)
SCALE: 1/4" = 1'-0"

OFFICE OF THE STATE ARCHITECT
STRUCTURAL SAFETY SECTION

A45202

AUG 30 1983

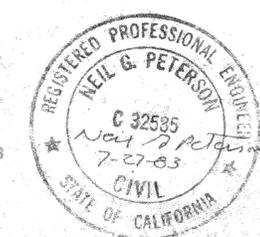

Date	By	No.	Date	By	No.
REVISIONS					
Project: BAKERSFIELD CITY SCHOOL DIST.					
Title: KINDER GARTEN ROOF FRAMING PLAN & DETAIL					
SCALE: AS NOTED	DATE: 7-21-83	OWN. BY: GJM	CHK. BY:		
TELUS CORPORATION 7340 FRENCH ROAD SACRAMENTO CA. PLANT					
COLTON, CA. SACRAMENTO, CA. SALEM, ORG. BOISE, IDAHO				Job no. S-1 Sht. of	