


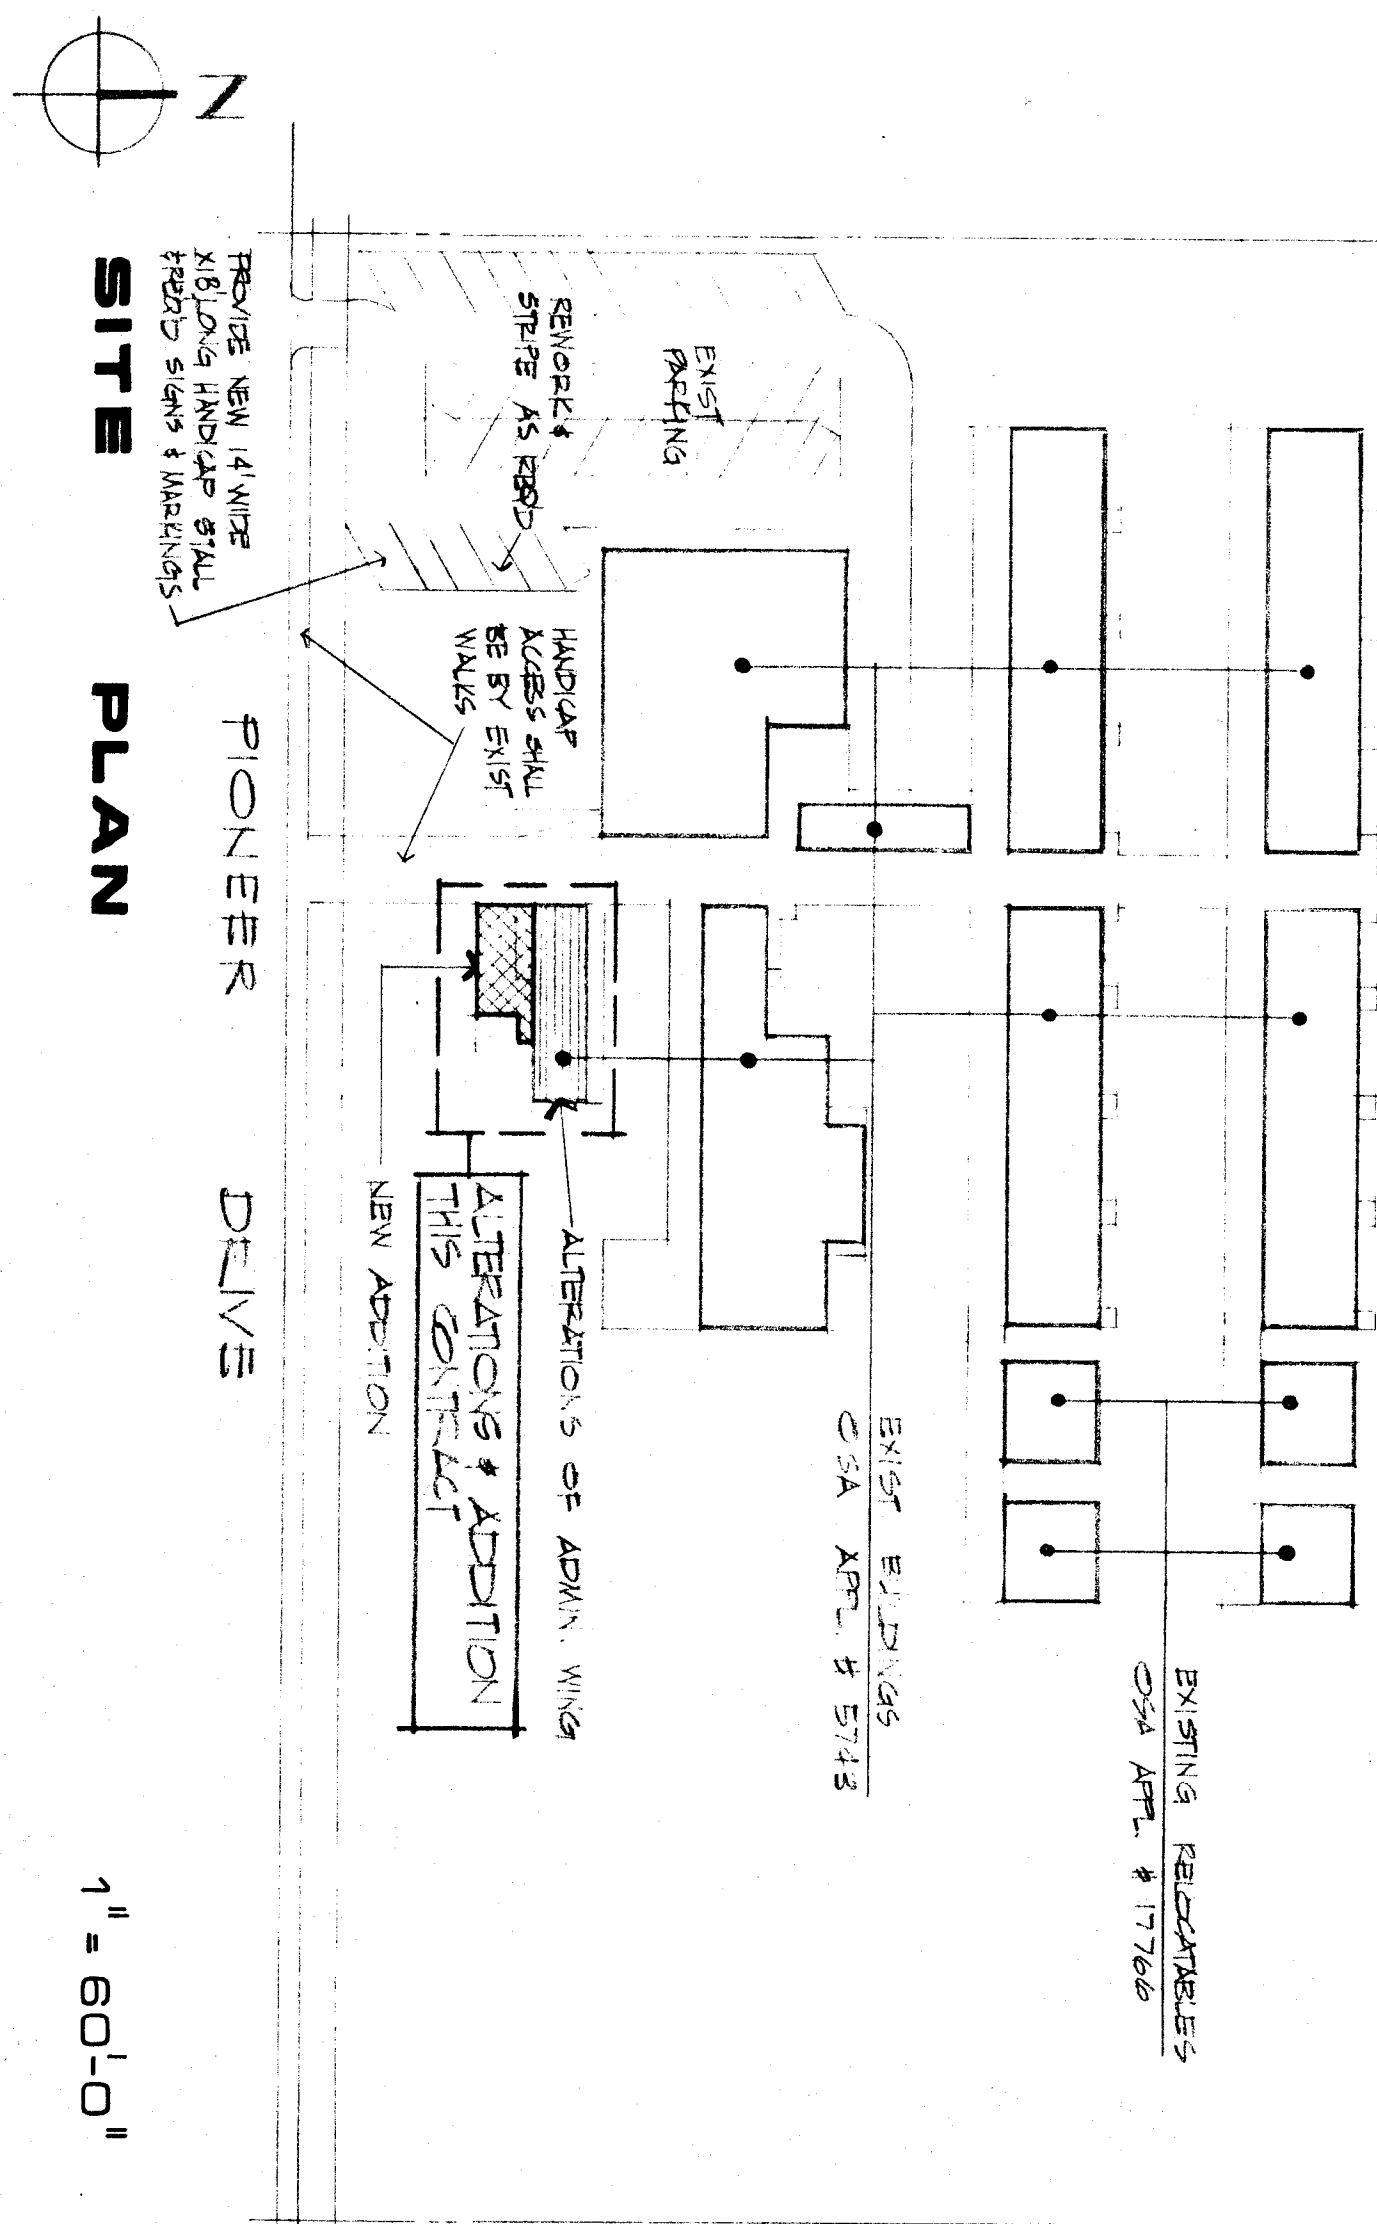


UNIT 1

PLAN

1" = 60'-0"

PARTIAL SITE PLAN
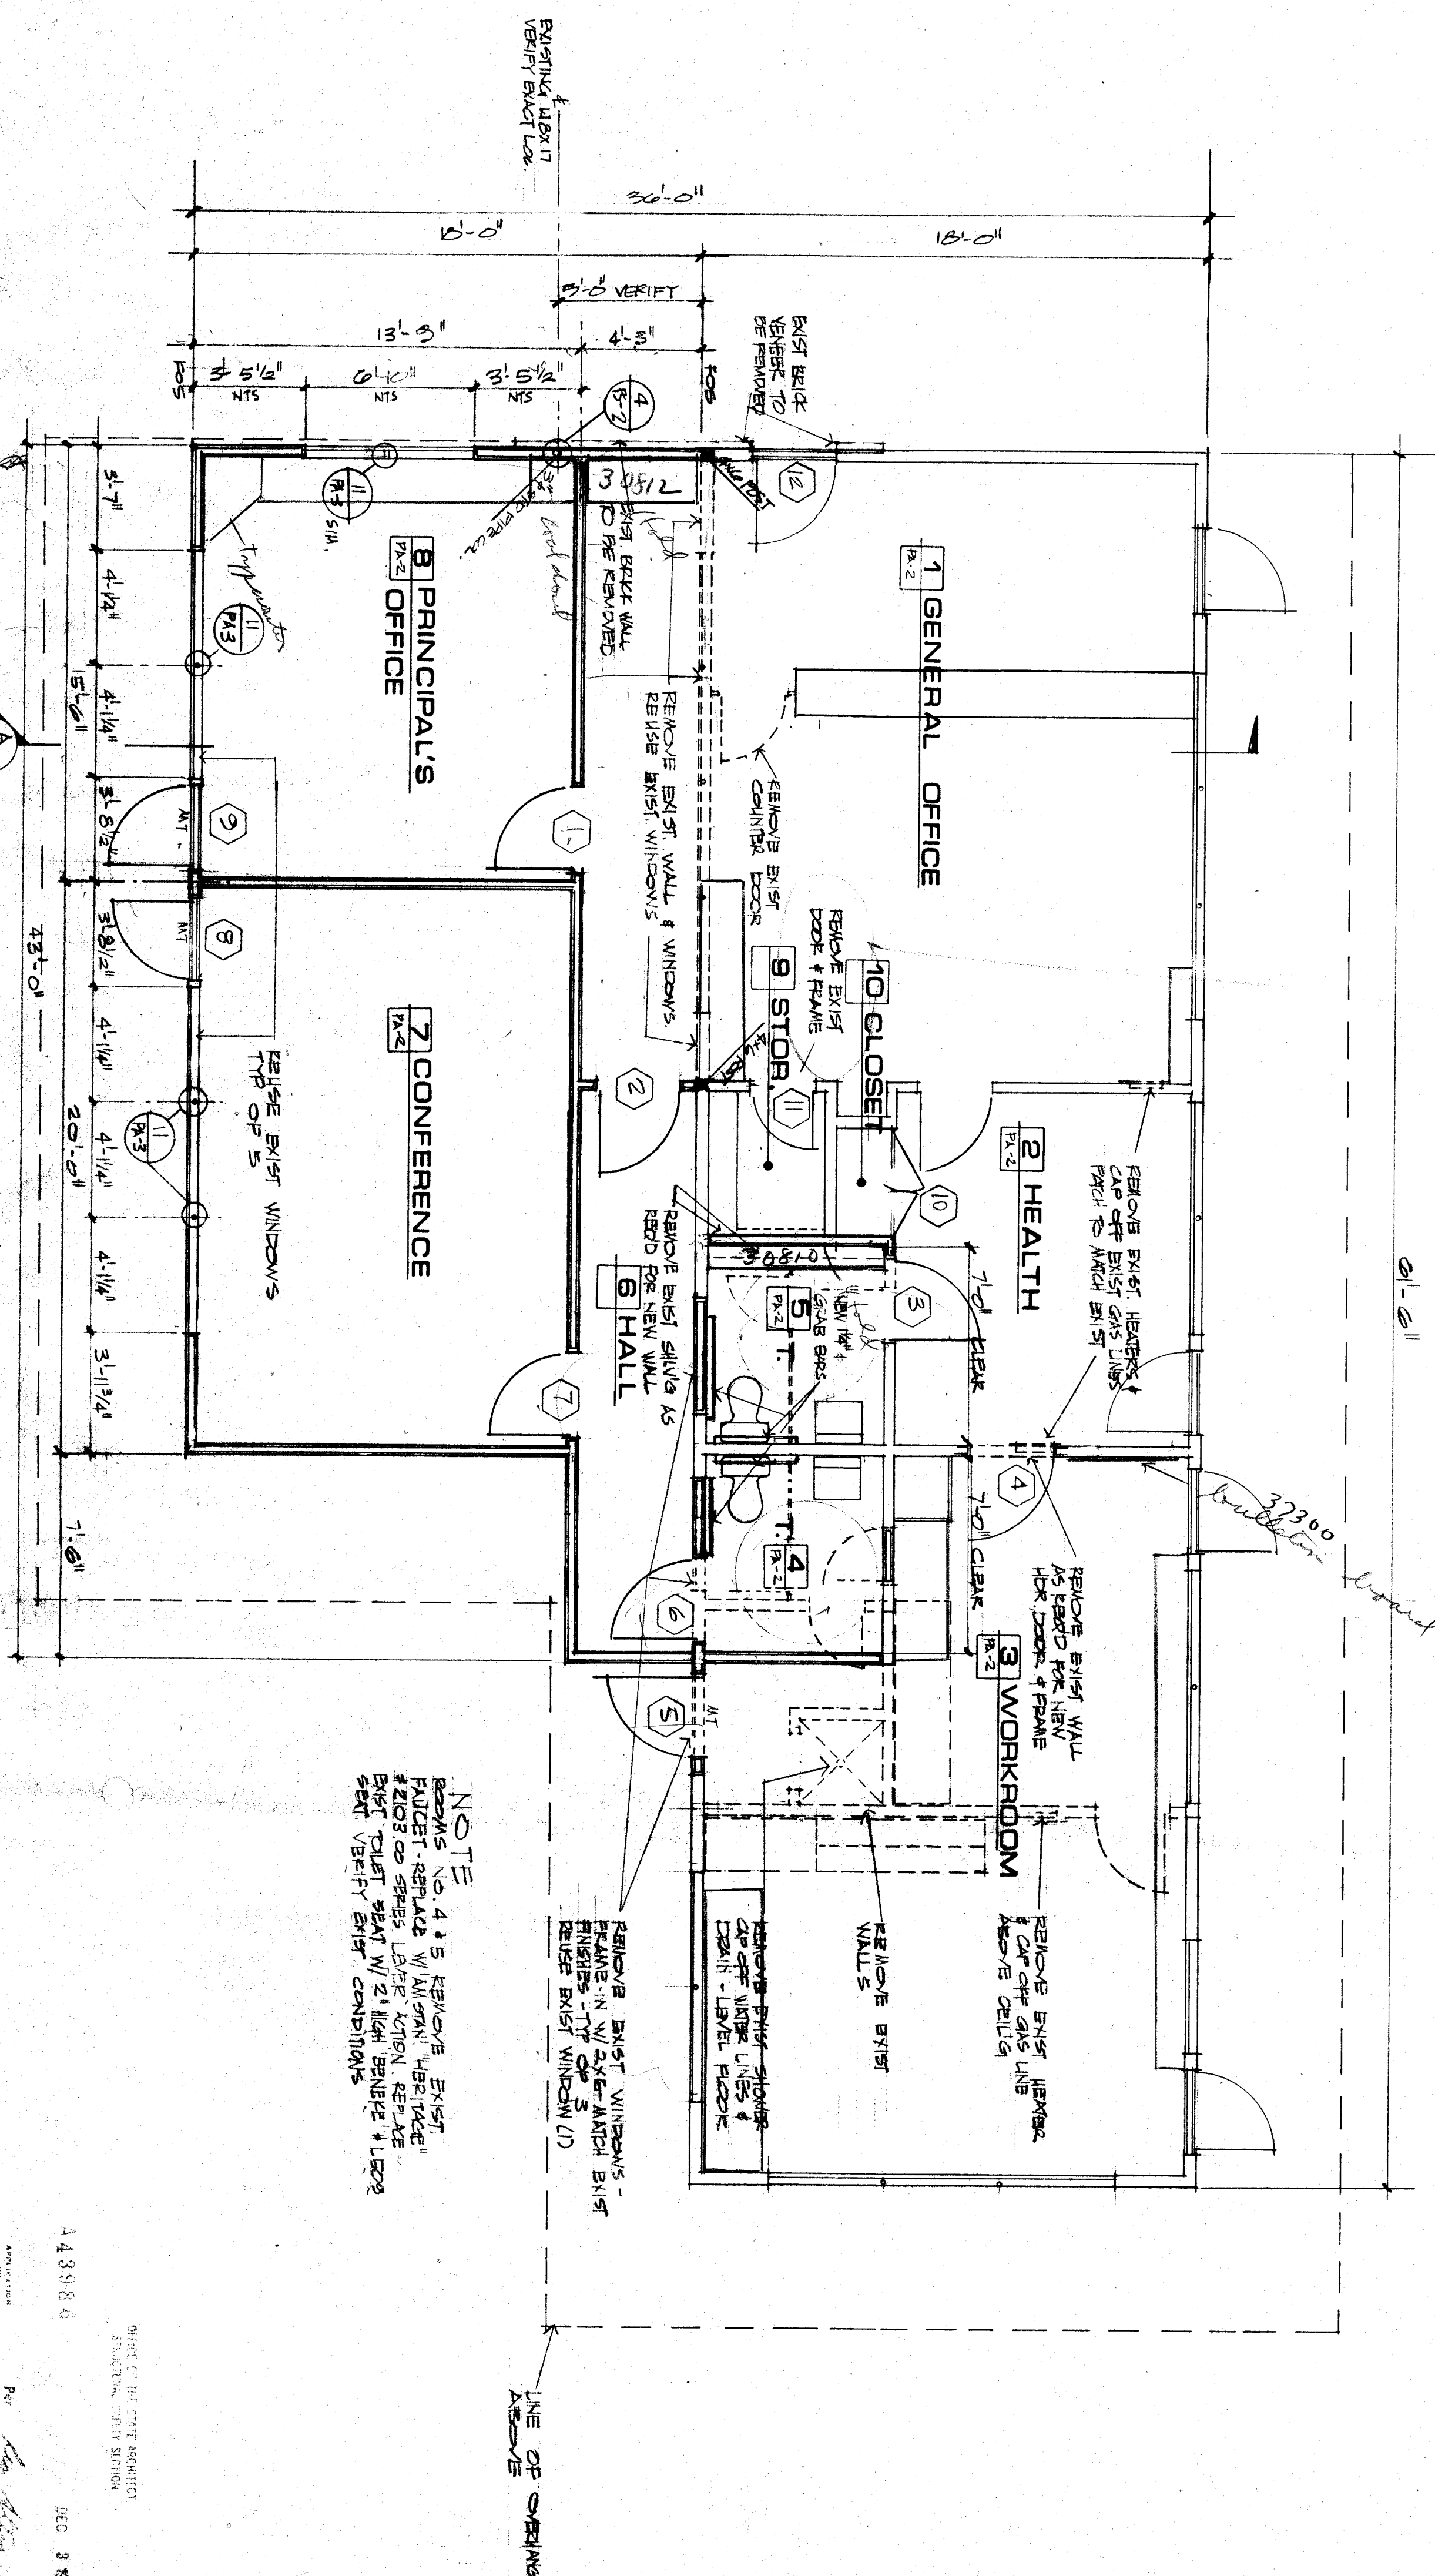
$$1/8 = 1 - 0$$


FLOOR PLAN

$$1/4" = 1'-0"$$

EXISTING CONSTRUCTION TO REMAIN	EXISTING CONSTRUCTION & FIXTURES TO BE REMOVED, FIXTURES TO BE REMOVED SHALL REMAIN PROPERTY OF BOARD AND SHALL BE NEATLY STOCKPILED FOR REUSE
NEW 2x STUD CONSTRUCTION	

NOTE
ROOMS NO. 4 & 5 REMOVED EXIST
FAULT - REPLACE W/ "AMERICAN HERITAGE"
#2103.00 SPECS. LEADER ACTION REPLACE
EXIST TOILET SEAT W/ 2" HIGH BENCH & LEAD
SEAT VERIFY EXIST. CONDITIONS

It's this best in
S.
There is a new road
to reach fine lands
some

0-0

PROJECT NO. 81-161-2 DATE 10-12-81

PIONEER SCHOOL

ALTERATIONS AND ADDITIONS FOR:
BAKERSFIELD CITY SCHOOL DISTRICT

REVISIONS

12-3-81

DONALD RENFRO AND ASSOCIATES
ARCHITECTURE PLANNING ENGINEERING
4800 STOCKDALE HIGHWAY SUITE 304 BAKERSFIELD CALIFORNIA 93309 TEL. (805) 327-7075

C 5283 *James W. Keefe*

DRIVEN BY

PROJECT NO 81-141-2

DATE 10-13-81

SHEET N

LETTERS

SECRET
2
OF 3