



VERT. SECT. THRU FIRE HOSE CABINETS
SCALE 1/2" = 1'-0"

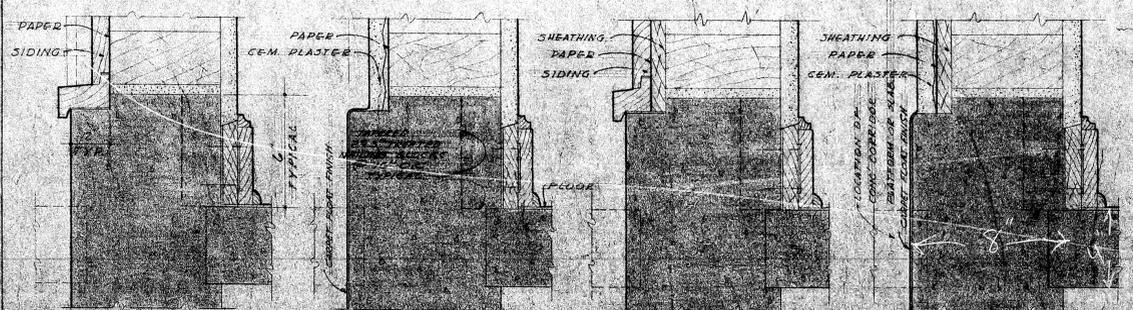

SIDING ON STUDS PLASTER ON STUDS SIDING ON SHEATHING PLASTER ON SHEATHING
DETAIL OF CONCRETE CURB UNDER EXTERIOR STUD WALLS
SCALE

FLOOR PLAN SCALE 1/8" = 1'-0"

NOTE SEE SHEET A-15 FOR SECTIONS A-A, D-D, C-C, D-D, & E-E.

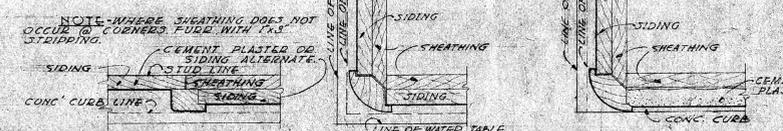

TYPICAL JUNCTION OF CORNER-BEAD SIDING ON STUDS & SHEATHING FOR SIDING & PLASTER

STATE OF CALIFORNIA DEPARTMENT OF PUBLIC WORKS DIVISION OF ARCHITECTURE	BAKERSFIELD CITY SCHOOLS 1600 ST BAKERSFIELD CALIF. BOARD OF EDUCATION	ELEMENTARY SCHOOL BAKERSFIELD CITY SCHOOL DISTRICT PIONEER DRIVE BAKERSFIELD CALIFORNIA	DATE: 2/23/48 DRAWN BY: C.W.S. CHECKED BY: [Signature] SHEET NO. A-3
APPROVED: [Signature] 5743	APPROVED: [Signature] 7/20 1948 PRESIDENT SECRETARY	ARCHITECT: FINEST L. MCCOY AIA. 1612 19TH ST BAKERSFIELD CALIFORNIA	

Check and verify all dimensions before proceeding with the work. Report any discrepancies to Architect.