

AGENCY TRACKING NO. 63321-220

IDENTIFICATION STAMP

DIV. OF THE STATE ARCHITECT

OFFICE OF REGULATION SERVICES

03-117333 AC F.K. FLS P SS BY DATE 0 1 3 1 - 17

FILE NO. 15-6

NEW MARQUEE AT FRANKLIN ELEMENTARY SCHOOL 2400 TRUXTON AVENUE, BAKERSFIELD, CA 93301

OPSC or OSHPD PROJ. NO: PROJECT NO: 16125.000 **DRAWN BY** rRr CHK'D BY: RM ISSUE DATE 12/06/2016 SHEET TITLE

SITE PLAN

SHEET NUMBER

PRIME CONSULTANT

IBI Group is forbidden.

CONSULTANT

AGENCY INFORMATION:

NO. DATE APPRD.

ARCHITECTURE PLANNING

San Luis Obispo 4119 Broad Street, Suite 210

San Luis Obispo, CA 93401


ibigroup.com


COPYRIGHT 2016 IBI GROUP

REVISIONS


805.546.0433 fax: 805.546.0504

A1.11

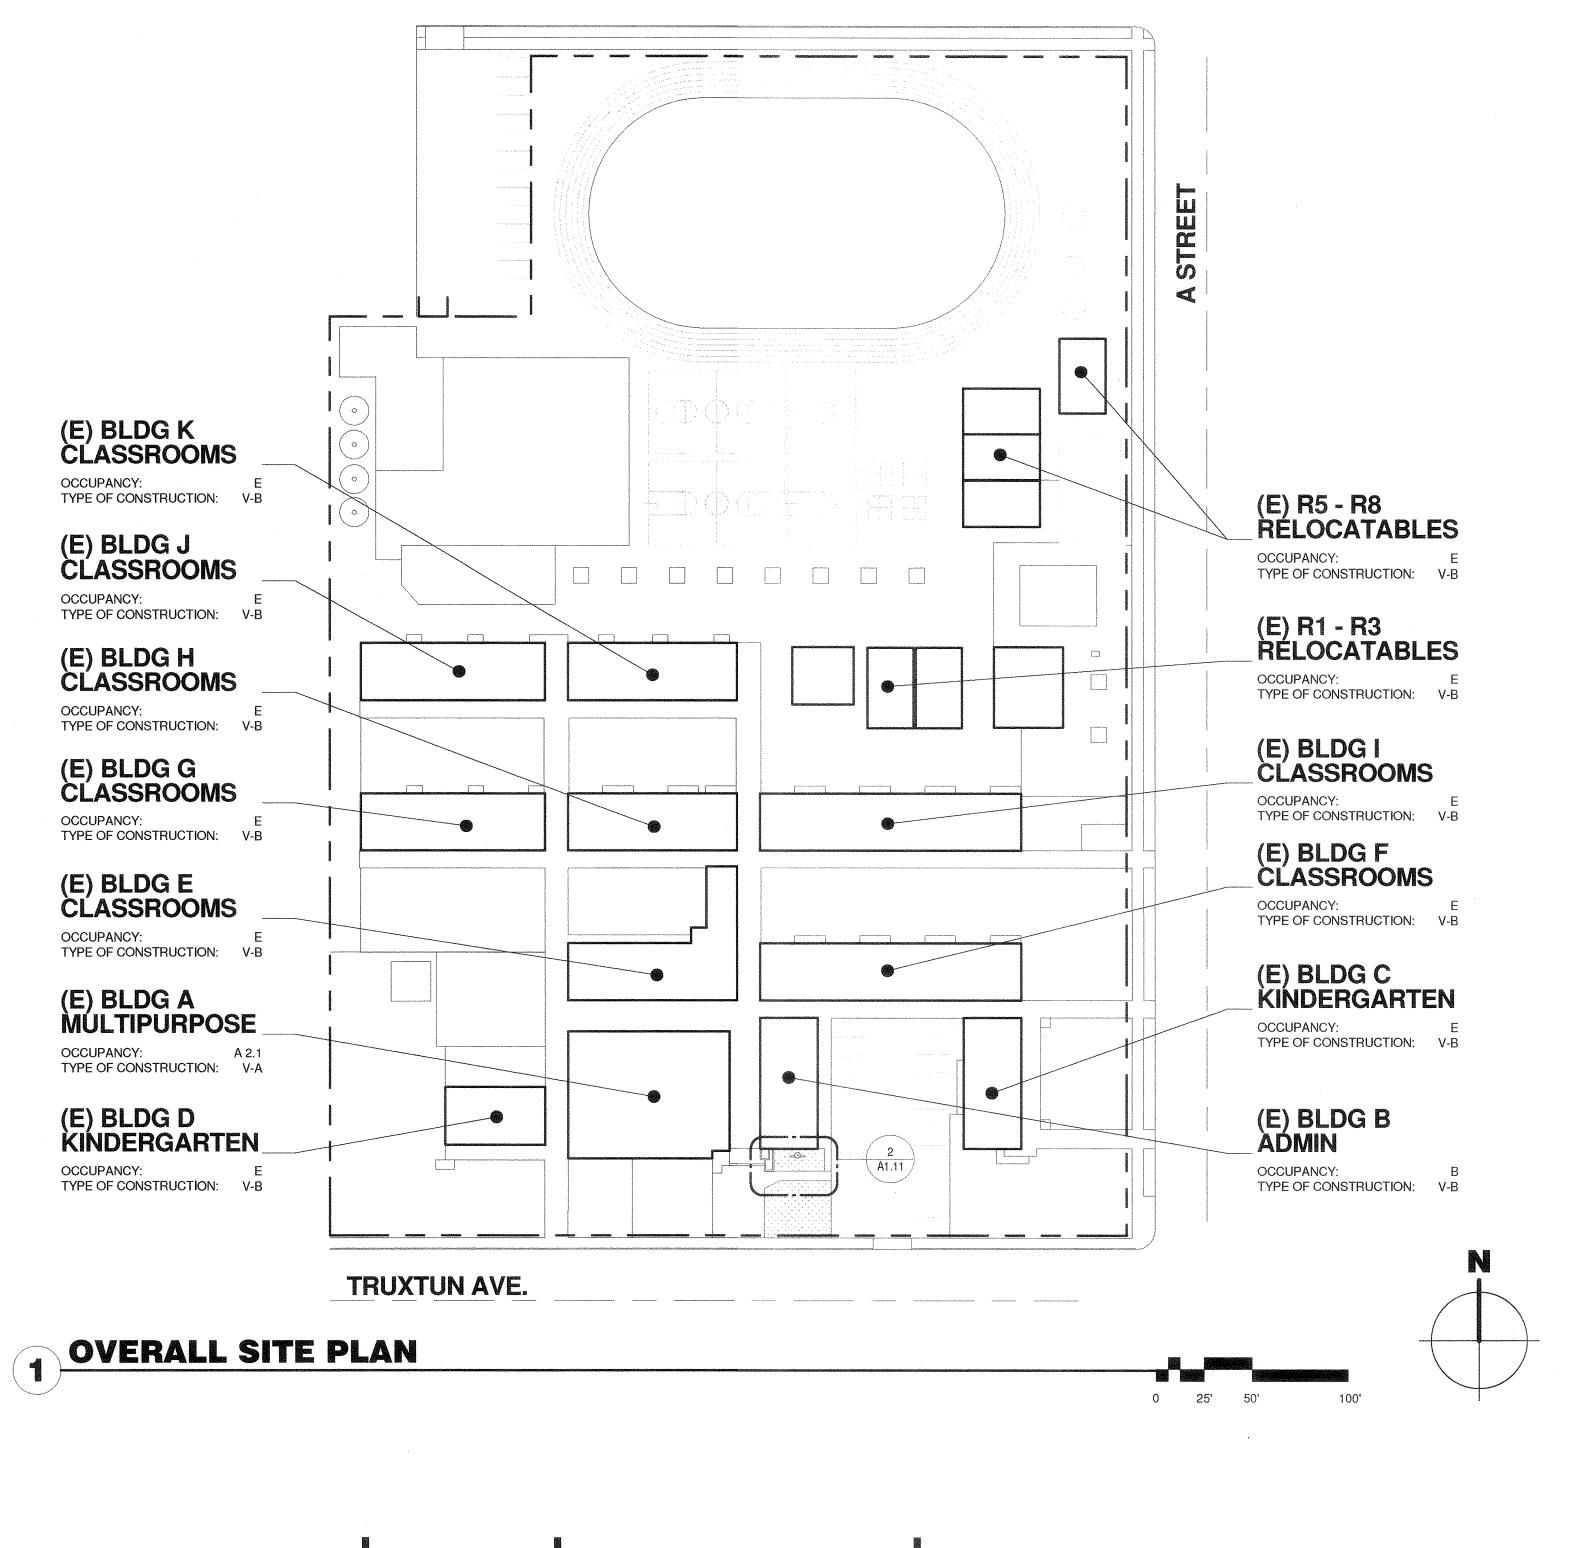

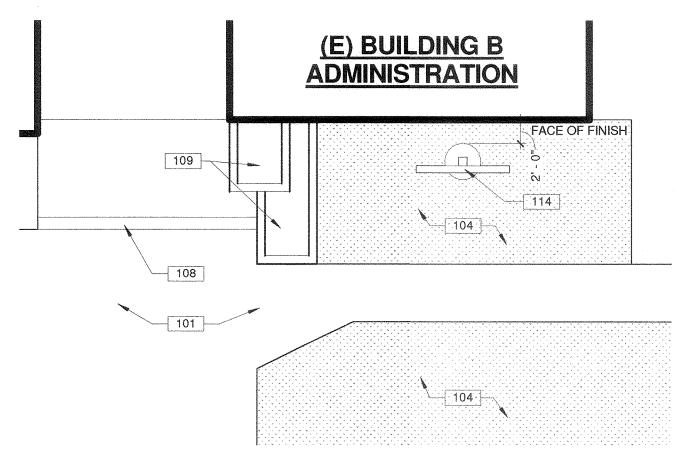

2 PARTIAL SITE PLAN

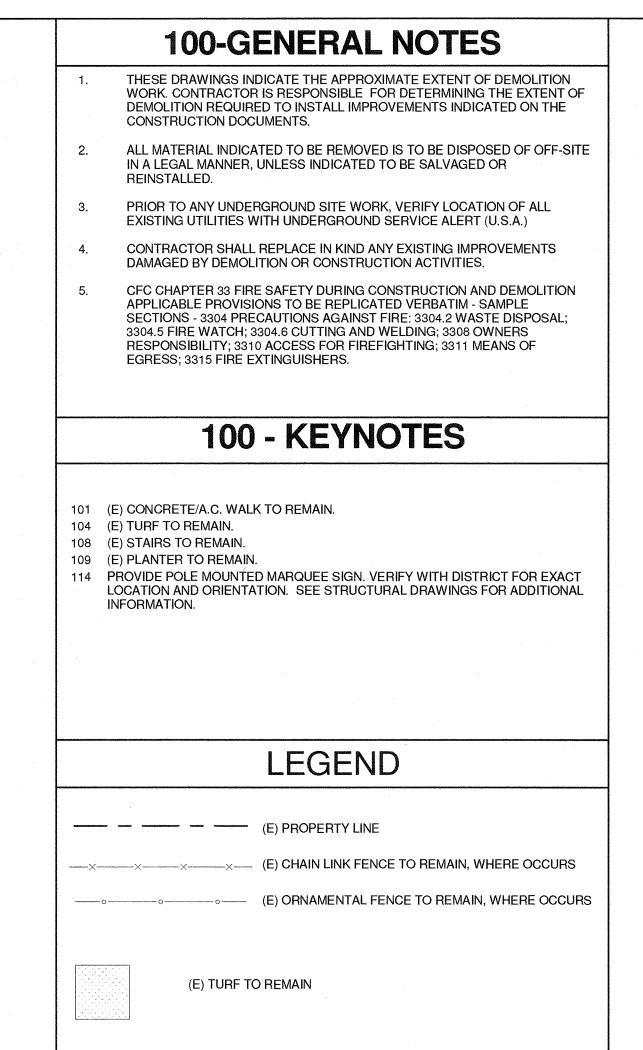



George Lin Optec Displays Inc. 1700 S De Soto PL Ontario, CA 91761