


SITE PLAN
09-06-24

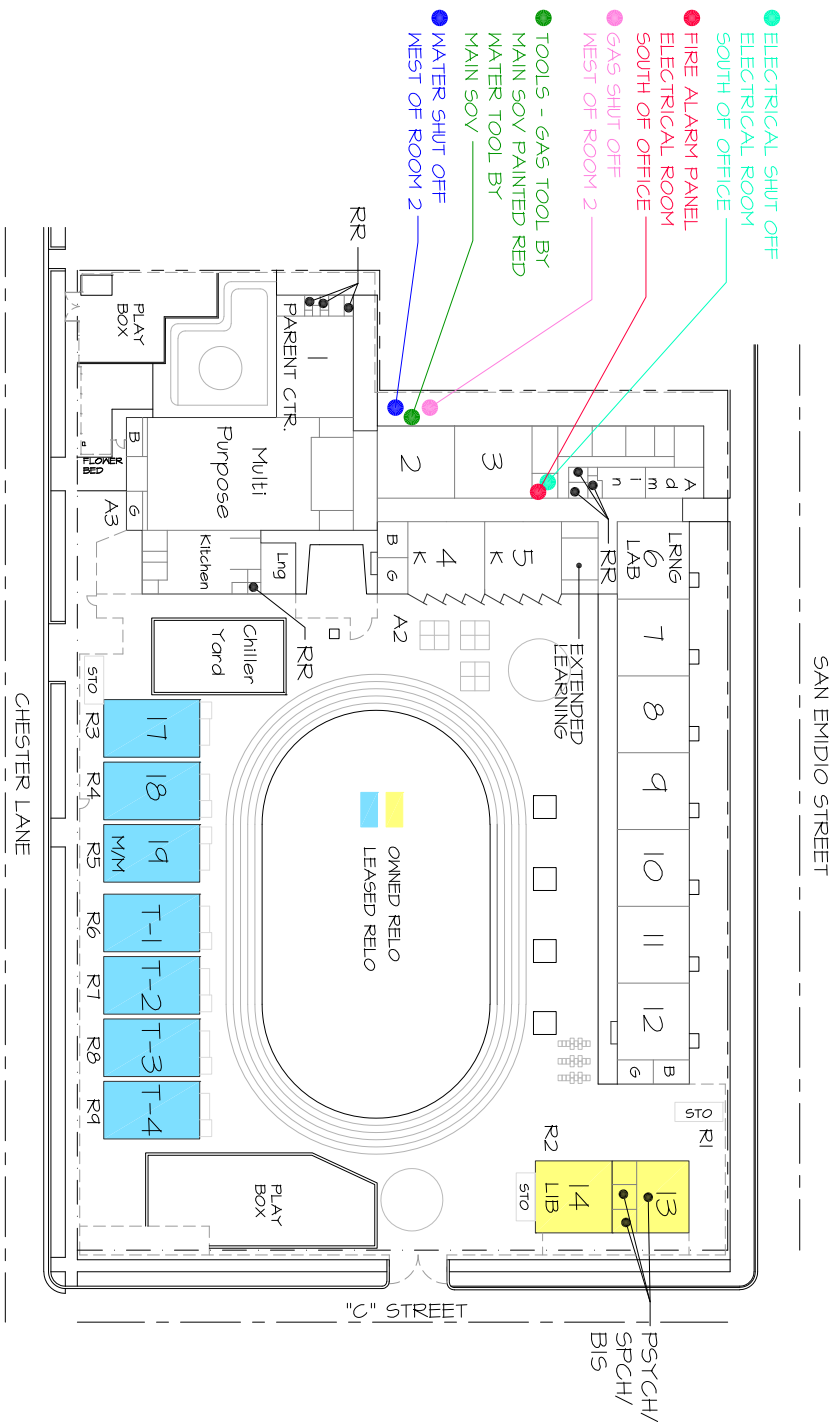

WILLIAM PENN ELEMENTARY
2201 SAN EMIDIO STREET
631-5440

AREA = 103,399 SQ. FT.
OR 2.37 ACRES

SCALE: 1"=80'