


FILE PATH: 2440-A1.01.DWG

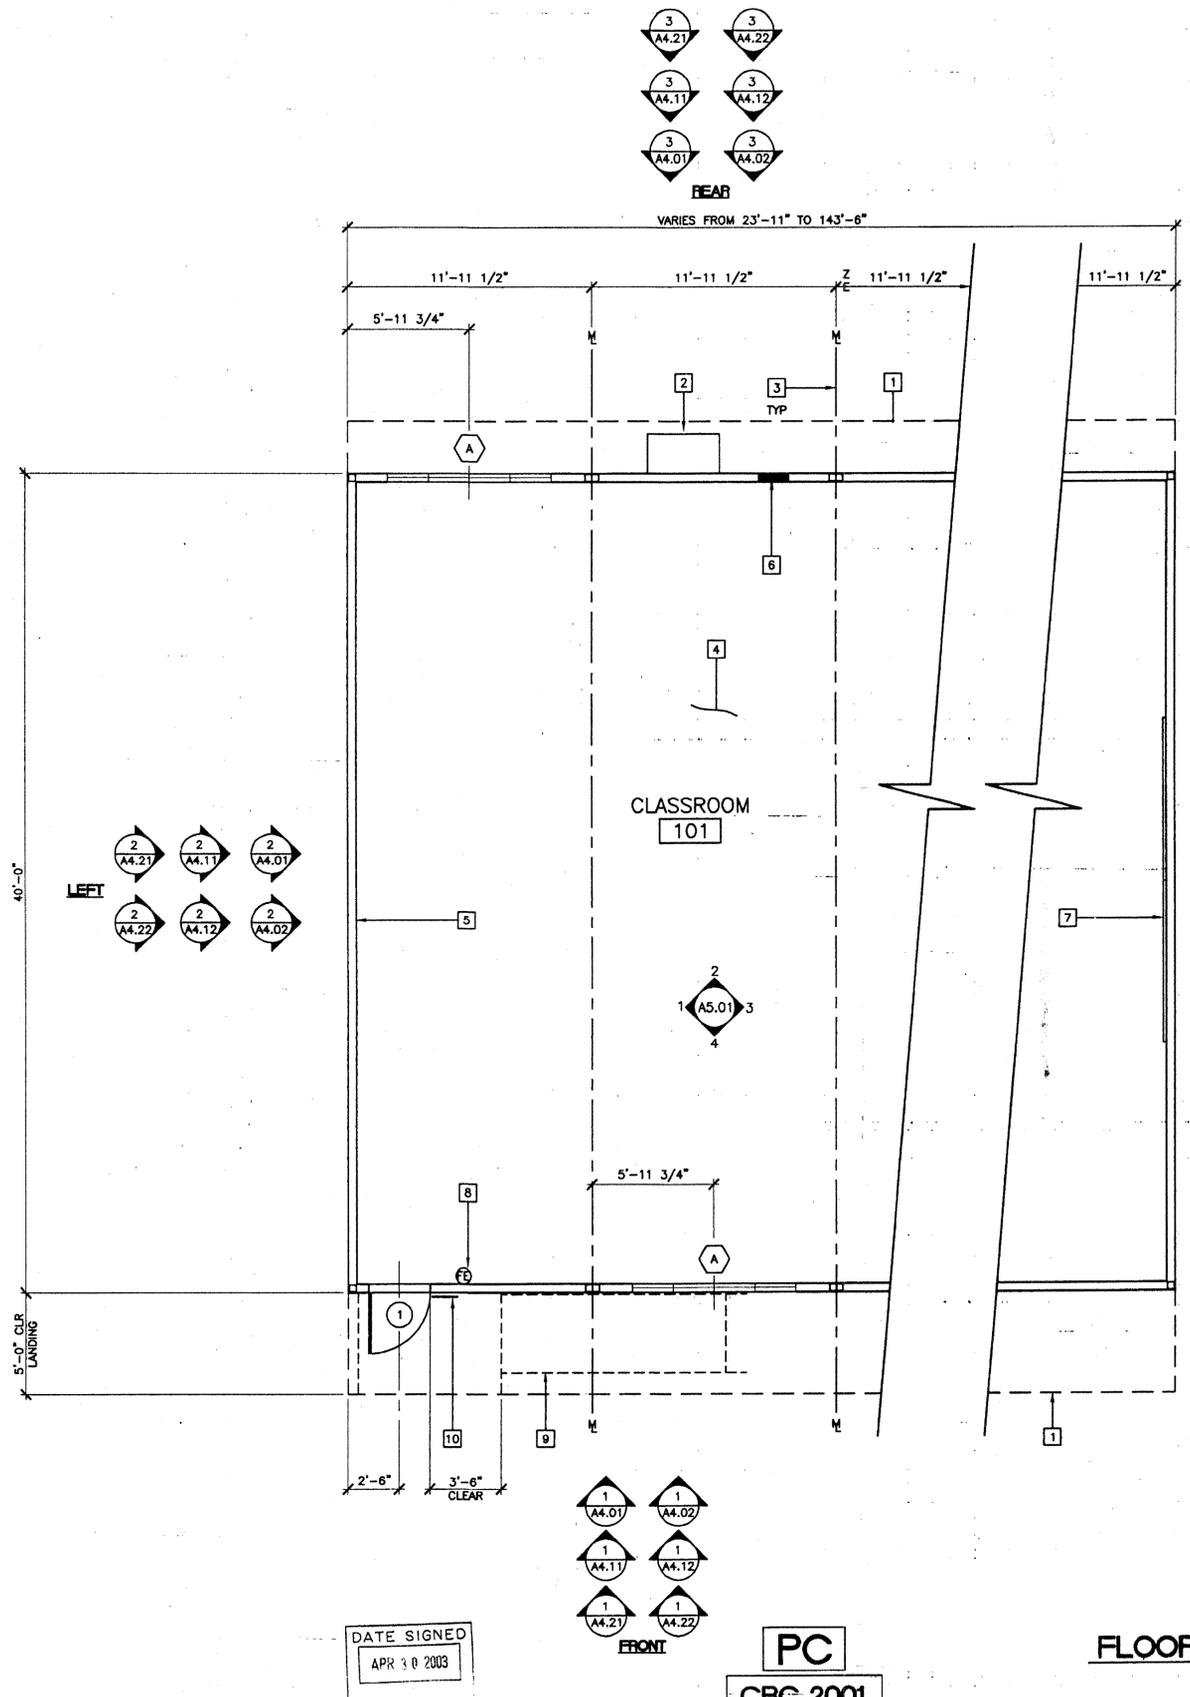

**KEY NOTES**

- 1 ROOF OVERHANG
- 2 HVAC UNIT (HV)
- 3 MODLINE (M)
- 4 FINISH FLOORING (FIN)
- 5 INTERIOR FINISH (FIN)
- 6 ELECTRICAL PANEL (EL)
- 7 2- 8'x4' MARKER BOARDS (SEE SPECIFICATIONS FOR TYPE)
- 8 FIRE EXTINGUISHER - 5 POUNDS DRY CHEMICAL WITH 2A - 10BC UL RATING ON WALL MTD BRACKET, HANDLE AT 48" AFF
- 9 RAMP/LANDING (RAMP) SEE SHEETS R1 - R4
- 10 SIGNAGE PROVIDED AND INSTALLED BY DISTRICT PRIOR TO OCCUPANCY. SEE SHEET A6.01

**NOTES**

- 1. PLACE (2) PERMANENT METAL IDENTIFICATION LABELS ON EACH MODULE. (1) LABEL AT REAR EXTERIOR AND (1) LABEL ABOVE CEILING LINE AT INTERIOR FRAME. LABELS WILL BE MECHANICALLY FASTENED AND SHOW THE DSA APPLICATION NUMBER, MANUFACTURERS NAME AND SERIAL NUMBER, DESIGN LIVE LOAD FOR ROOF AND FLOOR FRAMING, WIND SPEED AND EXPOSURE CATEGORY.
- 2. INSULATION MATERIALS INSTALLED WITHIN FLOOR/CEILING ASSEMBLIES, ROOF-CEILING ASSEMBLIES, WALLS, CRAWL SPACES OR ATTICS SHALL HAVE A FLAME SPREAD RATING NOT TO EXCEED 25 AND A SMOKE DENSITY NOT TO EXCEED 450. EXCEPTIONS:  
 (1) FOAM PLASTIC INSULATION SHALL COMPLY WITH SECTION 2002  
 (2) WHEN MATERIALS ARE INSTALLED IN CONCEALED SPACES OF TYPES III, IV, AND V CONSTRUCTION, THE FLAME SPREAD AND SMOKE-DEVELOPED LIMITATIONS DO NOT APPLY TO FACINGS IF THE FACING IS INSTALLED IN SUBSTANTIAL CONTACT WITH THE UNEXPOSED SURFACE OF THE CEILING, FLOOR OR WALL FINISH (CBC SECTION 707.3)  
 (3) CELLULOSE LOOSE FILL INSULATION SHALL COMPLY WITH CPSC 16 CFR PARTS 1209 AND 1404
- 3. INTERIOR SIDE WALLS MAY BE LOCATED ON EITHER SIDE OF MODLINE
- 4. DISTRICT TO PROVIDE OCCUPANCY LOAD SIGN PER CBC 1007.2.6 PRIOR TO OCCUPANCY
- 5. ADEQUATE EXITS, EXIT WIDTH, AND SEPARATION OF EXITS SHALL BE PROVIDED AS REQUIRED BY CBC CHAPTER 10
- 6. PANIC HARDWARE IS REQUIRED WHEN THE CONFIGURATION OF ANY ROOM PROVIDES AN OCCUPANT LOAD OF 50 OR GREATER PER CBC 1007.3.10

DATE SIGNED  
APR 30 2003

PC  
CBC 2001

FLOOR PLAN

SCALE: 1/4" = 1'-0"

IDENTIFICATION STAMP  
DIV. OF THE STATE ARCHITECT  
OFFICE OF REGULATION SERVICES

04 105299  
AC: [Signature] FLS: [Signature]  
DATE: MAY 22 2003

4012-125

REVISIONS	Electrical Engineer's Seal	Mechanical Engineer's Seal	PC Professional of Record Seal	Architect's Seal	IDENTIFICATION STAMP	PROJECT NUMBER:	DATE:	DRAWN BY:	CHECKED BY:	DATE:

Electrical Engineer's Seal

Mechanical Engineer's Seal

PC Professional of Record Seal

Architect's Seal

IDENTIFICATION STAMP  
DIV. OF THE STATE ARCHITECT  
OFFICE OF REGULATION SERVICES

PC-04  
104801  
AC: [Signature] FLS: [Signature]  
DATE: 5/12/03

**MODTECH INC.**  
2830 BARRETT AVENUE PH (909) 943-4014  
PERRIS, CALIF. 92571 FAX (909) 940-0427

PROJECT NUMBER: 4012-125  
DATE: 05-22-03  
DRAWN BY: STKP-70  
CHECKED BY: [Signature]  
DATE: [Signature]

© MODTECH, INC. 2002  
CLASS LEASING INC STOCKPILE # 70  
100-24 X 40 CLASSROOM BUILDINGS  
4012-125 05-22-2003 80 MPH

DATE: 05-22-03  
DRAWN BY: STKP-70  
CHECKED BY: [Signature]  
DATE: [Signature]

MODTECH Index No.  
**A1.01**

PROJECT NO. PC-04-104801