


OWNER: Harbor Caltrans #2084 SPT# 24 x 24 ft
 Harbor Caltrans #2284 SPT# 24 x 24 ft
 Harbor Caltrans #810 SPT# 12 x 12 ft
 Harbor Caltrans #810 SPT# 12 x 12 ft
 Harbor Caltrans #810 SPT# 12 x 12 ft

MECHANICAL SCHEDULE:
 1. AC UNIT - 24" x 24" - 1200 CFM
 2. EXHAUST FAN - 12" x 12" - 100 CFM
 3. DUCT - 12" x 12" - 100 CFM

CHECK AND VERIFY ALL CONDITIONS
 AND CONDITIONS OF THE WORK
 PROCEEDING WITH THE WORK
 TO THE ARCHITECT

DATE	REVISION	DRAWN	CHECKED

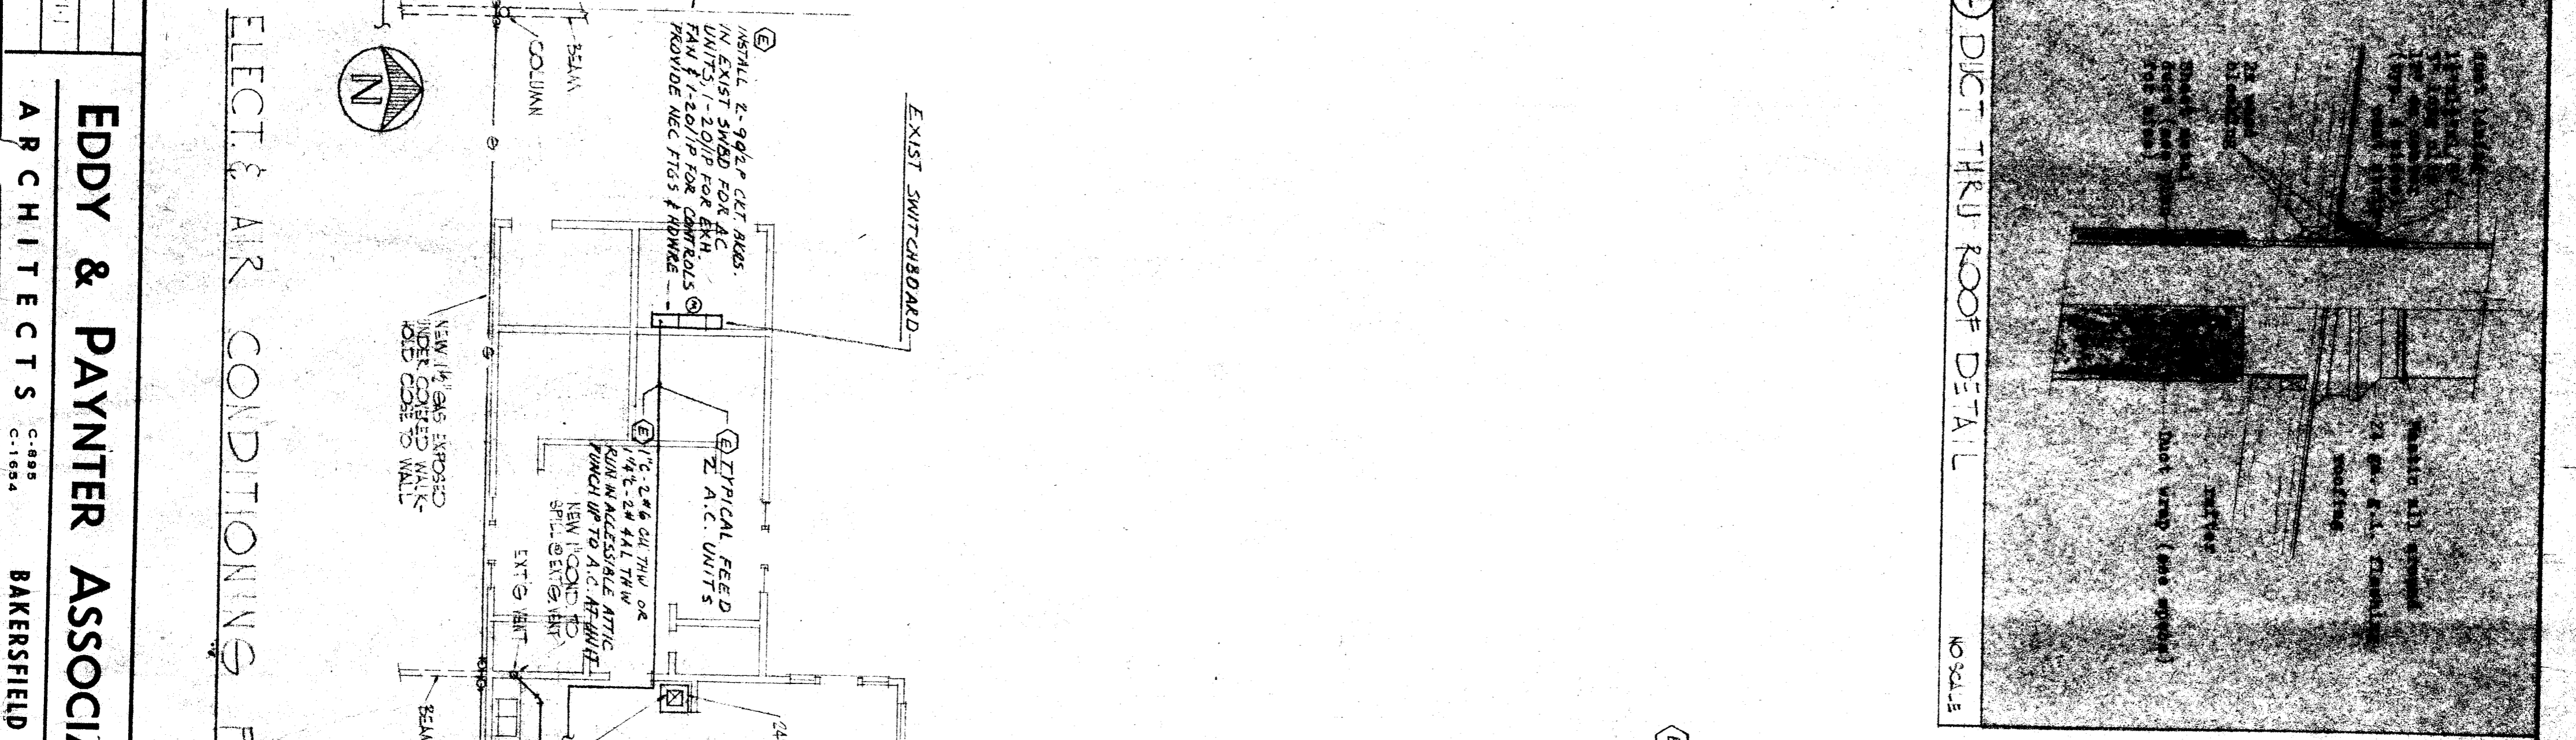


LEGEND

SYMBOL	DESCRIPTION
1.5	INVERTER
2.0	REVERSE VALVE
3.0	EXHAUST FAN
4.0	DUCT
5.0	PIPE
6.0	ROOF
7.0	WALL
8.0	FLOOR
9.0	CEILING
10.0	MECHANICAL EQUIPMENT
11.0	ELECTRICAL EQUIPMENT
12.0	STRUCTURAL
13.0	FINISHES
14.0	LANDSCAPE
15.0	ADDITIONAL

GENERAL NOTES

- ALL WORK AND MATERIALS SHALL BE IN FULL ACCORDANCE WITH THE 1995 CALIFORNIA ADMINISTRATIVE CODE, TITLE 24, CHAPTER 1, DIVISION 9, AND ALL OTHER APPLICABLE STATE AND LOCAL LAWS, ORDINANCES AND REGULATIONS. THE CONTRACTOR SHALL BE RESPONSIBLE FOR OBTAINING ALL NECESSARY PERMITS AND FOR THE COST THEREOF.
- VERIFY EXACT LOCATION AND PHASE FOR EQUIPMENT PLACEMENT. THE CONTRACTOR SHALL BE RESPONSIBLE FOR OBTAINING ALL NECESSARY PERMITS AND FOR THE COST THEREOF.
- SEE MECHANICAL DRAWINGS FOR ALL CONTROL WIRING. THE CONTRACTOR SHALL BE RESPONSIBLE FOR OBTAINING ALL NECESSARY PERMITS AND FOR THE COST THEREOF.
- SEPARATE UNITS SHALL BE PROVIDED BY THE ELECTRICAL CONTRACTOR. ALL NECESSARY CONTROL WIRING SHALL BE PROVIDED BY THE MECHANICAL CONTRACTOR.

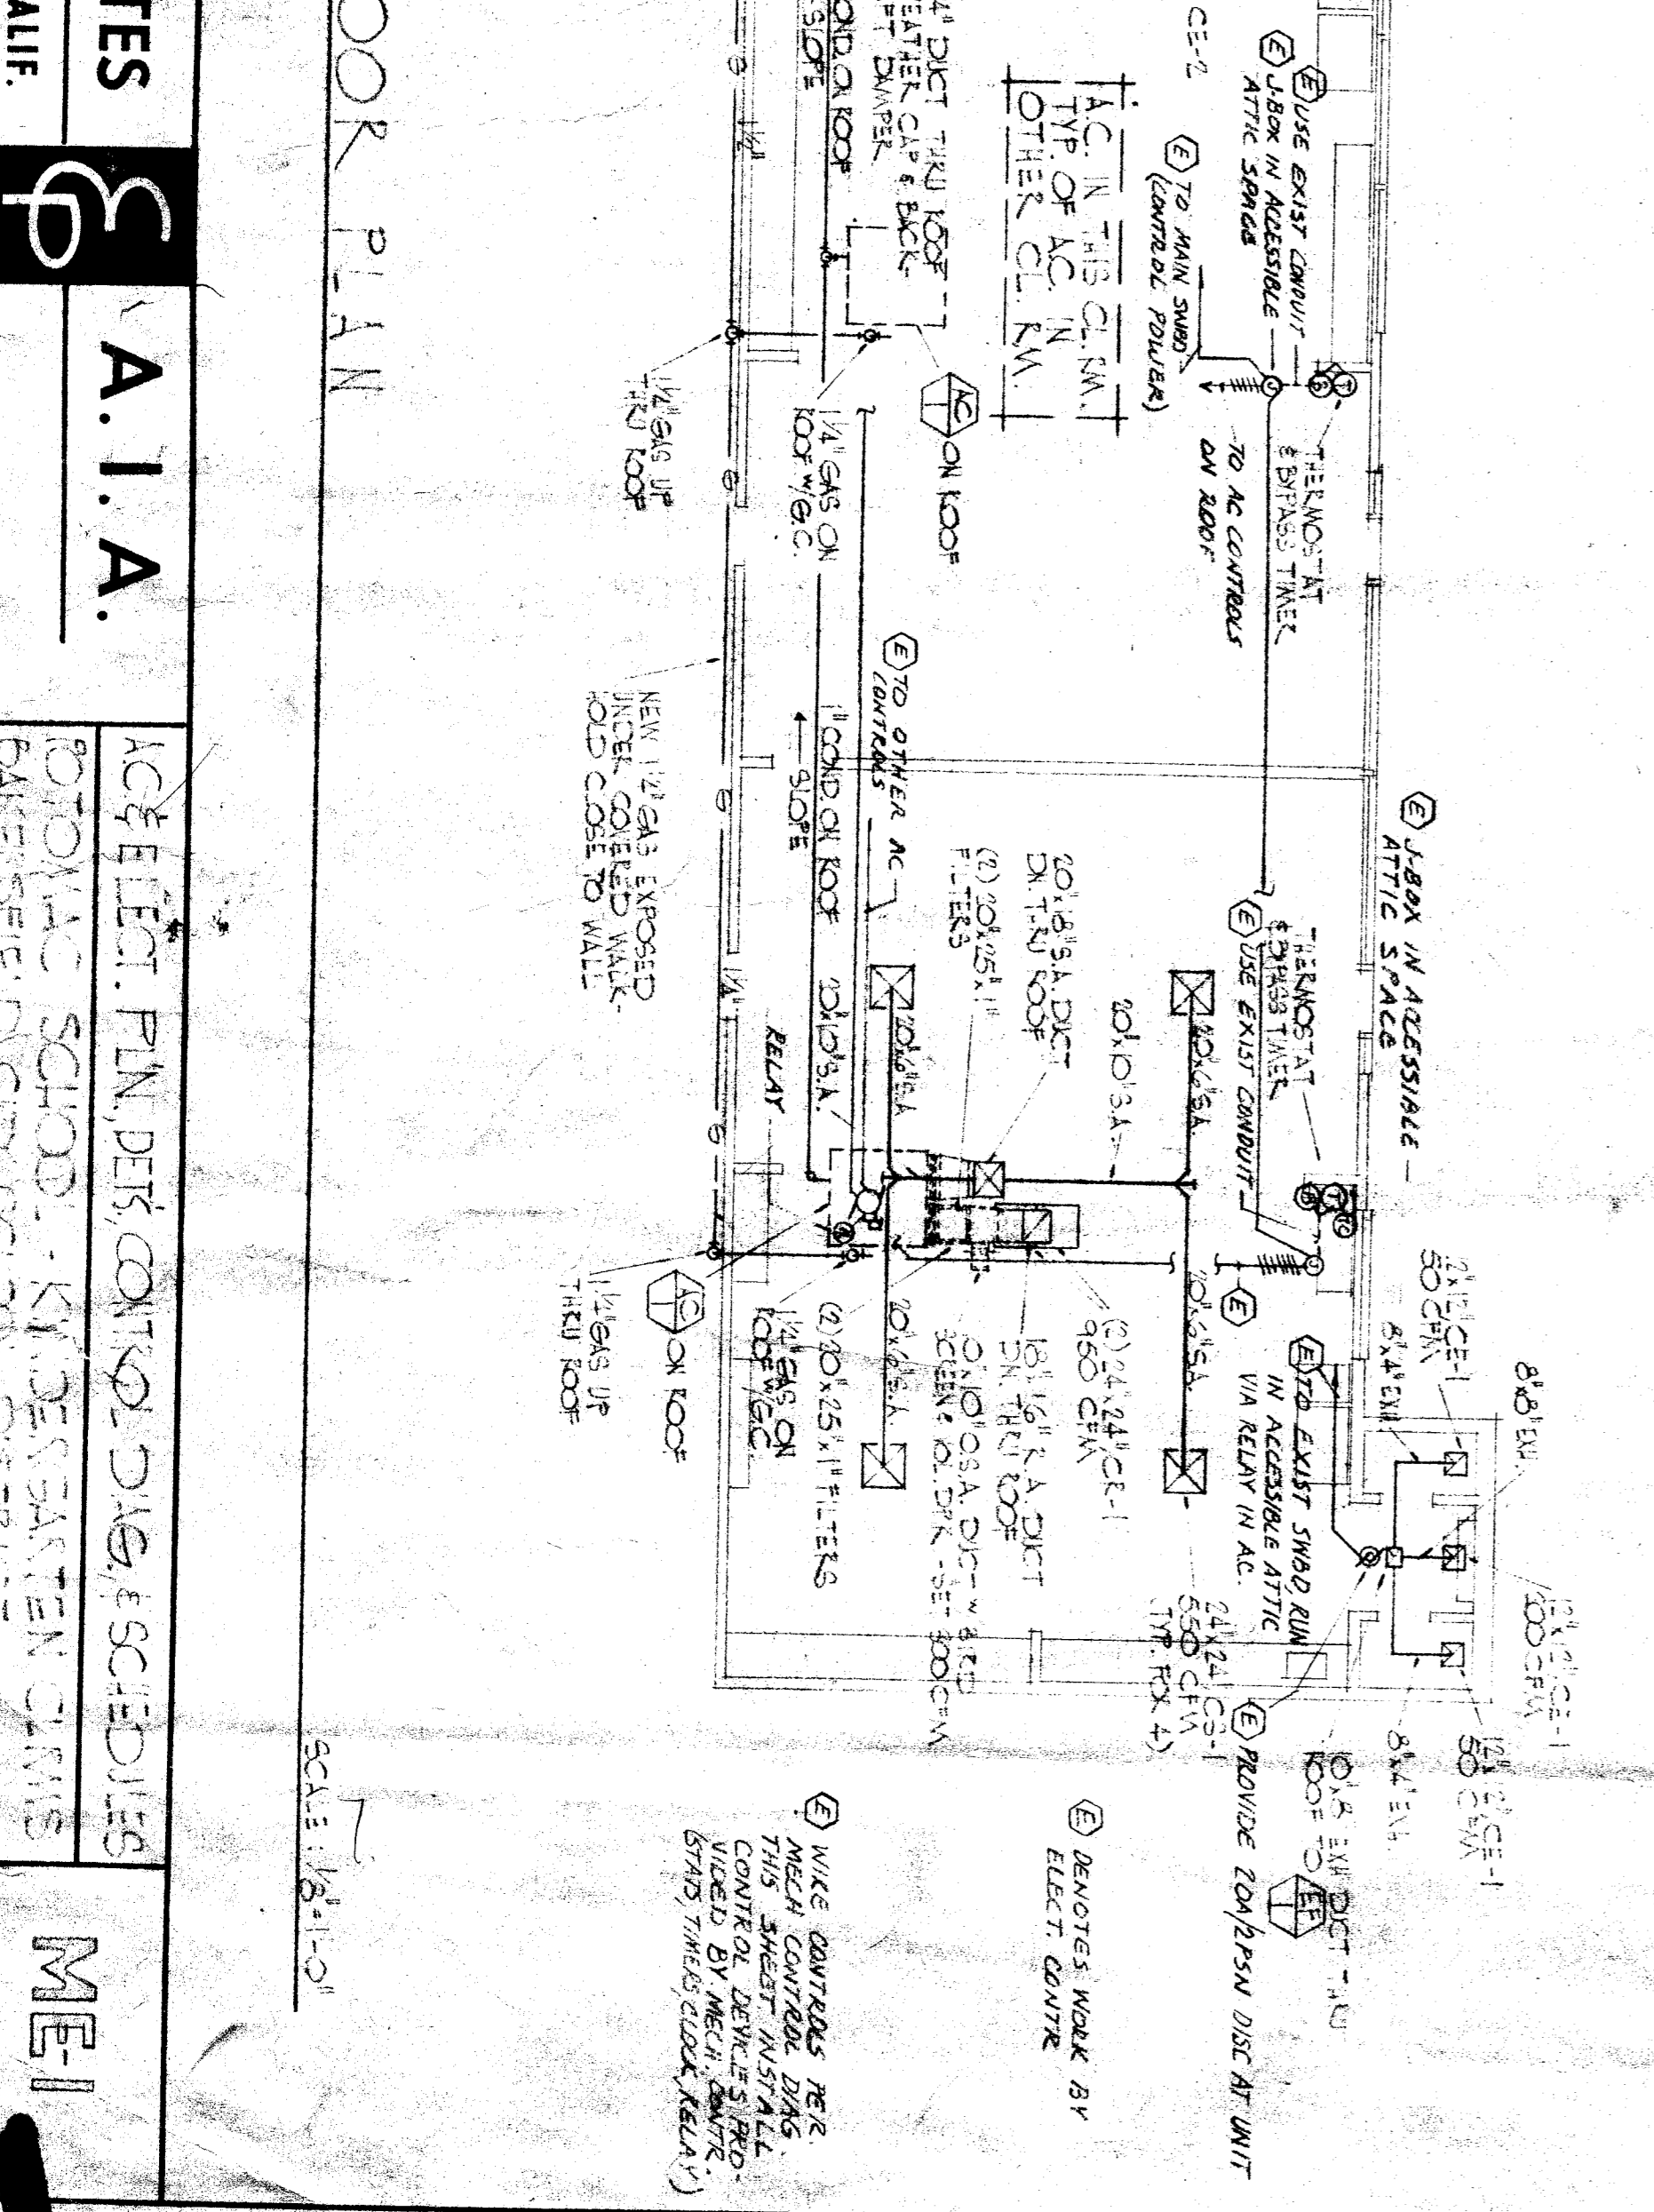

EDDY & PAYNTER ASSOCIATES ARCHITECTS
 12 Montgomery St., 372-2646
 Bakersfield, California 93305

A.I.A.

MEI