
CONS.

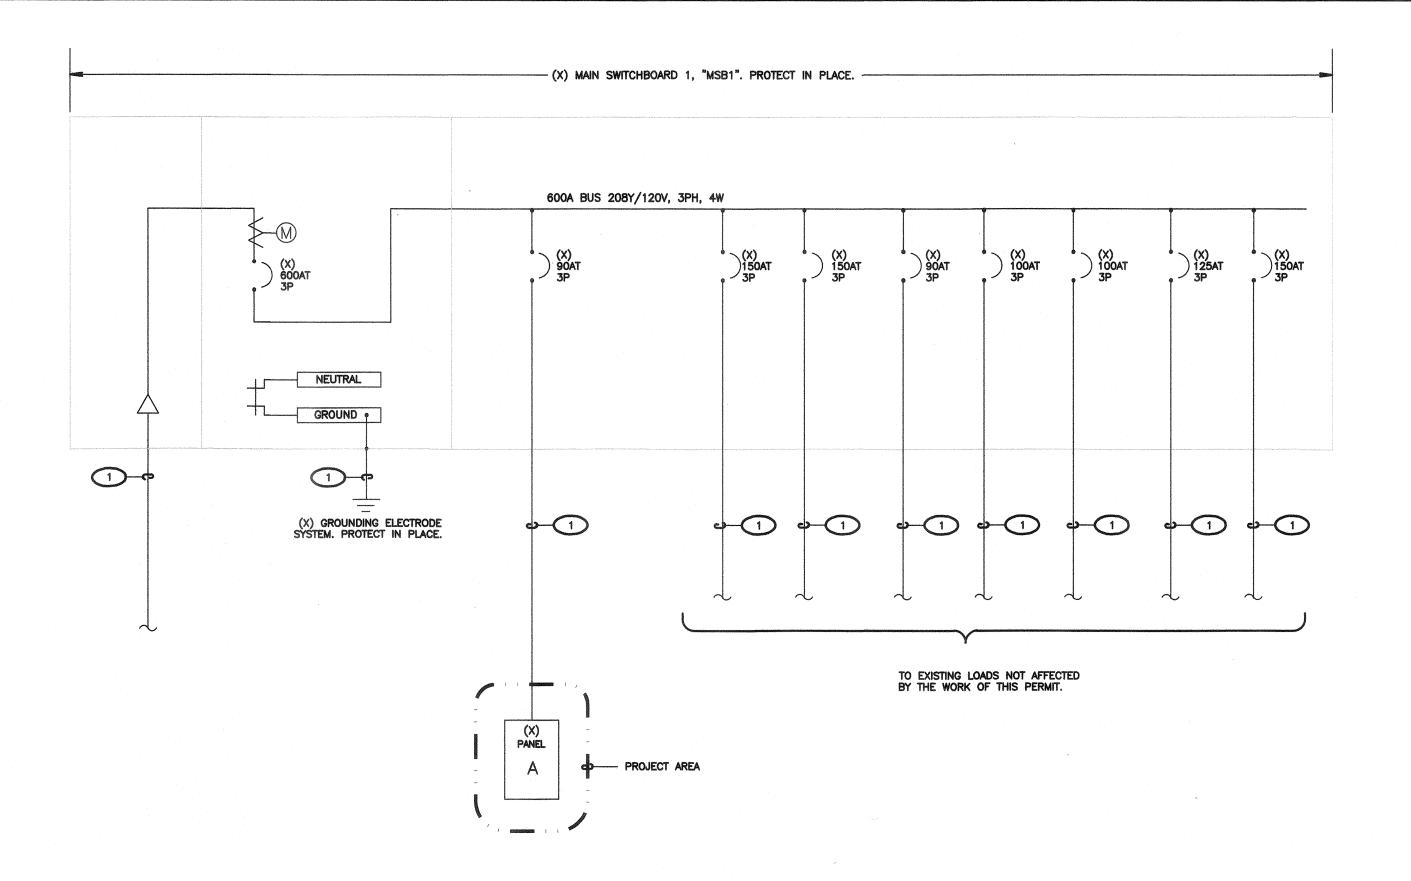

SINGLE LINE DIAGRAM SCALE: NOT TO SCALE

PA	NEL	Α				V	OLTA	ιGΕ		20	8Y/	120	٧	PHA:	SE	3		WIR	E	4 MAIN	1.	MAIN	LUGS		
SO	URCE	salesiales espaint en la fermanina			skenhamin		A.I.C	j.	•	10	0,000		novembel (Alle)			************	-		•	ENC	LOSURE		VEMA 1		
Α	NEL LO	CATION	ADMIN	BLDG.	BUS AMPE	REF	RATII	NG:	**********		225	**********								MOU	INTING	***************************************	FLUSH		
CK	ş -	VA LOAD		LOAD D	ESCRIPTION	L C L	ΟU	TLET	s	CIR(CUIT AKER	BU	s	CIRC		0	UTLE	тѕ	LCL	LOAD DESCRIF	PTION	,	VA LOAD)	C K
T	LINE	LINE	LINE C				MIS	REC	LTS	POL	TRP	ΑВ	С	TRP	POL	LTS	REC	міѕ				LINE A	LINE B	LINE C	
1000	1									1	20		M	20	1				7					enternation de la company	2
	3				kalap erikan dalah mis perkembanyak berahan dalah mendelah ban bandar	_					T		M		Π				ヿ						4
	5					十				$\neg \neg$				+	-								The book of the second section (1988)		6
	7				ing menuncular separang mengang penerakan kelang beranda sebagai penerakan penerakan penerakan beranda beranda 						\top			20					7						8
	9	-			Artika kepada perimpi kanganjan kanang di mendalam da kanganggi kepadaga kahan di	1					\top		П	$\overline{}$	2									analisti kananiana na manana	10
1	1			d and the state of		1		$\neg \uparrow$		*	•			20					寸	MARQUEE SIGN #1				1260	12
1	3					_		一十		1	20			_	2				7	MARQUEE SIGN #2			1260		14
1	5				na eci-inage um maga upa para la mita ina maga ada paga pakin padi paga pakitik								M						7						16
1	7																		\neg				Maria and American		18
1	9			A CONTRACTOR OF THE PROPERTY O		\top				7			П			T									20
2	11				***************************************	1					-		П	************		1									22
2	:3			O T. A. PRODUTE ON A PROPERTY OF THE PROPERTY							********								٦						24
2	25					T					***************************************		П	- Company of the Comp											26
2	27												П												28
2	9																								30
3	11												П												32
3				material elem (1884 (1884) est transportation (1884) elementario (1884) elementario (1884) elementario (1884)									Ш			ļ			_						34
3																<u> </u>			_		Market House the Contract of t				36
3	-												Ш	·	<u> </u>	<u> </u>			_			-	* · · · · · · · · · · · · · · · · · · ·		38
-	9		-	anna artinantario milentario del pertugica		_							W		<u> </u>	├—			\dashv			 			40
4	1	-				_					RITTO CONTRACTOR			CALC		_		L	-				4000	4000	42
-	NOTE			national and an arrangement of the second					TO STATE OF THE PARTY OF THE PA			SUB	IUI	ALS	Degrada eksterik	NO DE LO COMPANION DE LO COMPA	promise and the second	DEMONSTRATION OF THE PARTY OF T		LINE TOT	TALC	-	1260 1,260	1260 1,260	+
																				LINE TO			1,200	1,200	+
	1	4 SPACE	PANEL																	TOTAL V			1,260	1,260	+
																				LINE AMP		 	11	1,200	_

EXISTING PANEL GENERAL NOTES:

1. UON, ALL LOAD DESCRIPTIONS ARE EXISTING.

2. UON, ALL CIRCUIT BREAKERS DESIGNATED IN PANEL SCHEDULE ARE EXISTING.

* EXISTING CIRCUIT BREAKER IN SPACE #12 SHALL BE RELOCATED TO THIS POSITION. PROVIDE ALL NECESSARY WORK & MATERIALS IN ORDER TO MAINTAIN INTEGRITY OF EXISTING BRANCH CIRCUIT.

PROVIDE CIRCUIT BREAKER IN EXISTING SPACE.

SHEET NOTES

- VERIFY LOCATION OF ALL BUILDINGS AND APPENDITURES ON ARCHITECTURAL AND CIVIL PLANS.

- 10. FIELD CONDITIONS GOVERN DEMOLITION AND NEW CONSTRUCTION. CONTRACTOR SHALL VERIFY ACTUAL CONDITIONS PRIOR TO START OF WORK.
- 12. CONTRACTOR SHALL FIELD VERIFY LOCATION OF ALL UNDERGROUND UTILITIES PRIOR TO ANY EXCAVATION OR TRENCHING. CONTRACTOR SHALL PROTECT ALL EXISTING/REMAINING UTILITIES IN PLACE. CONTRACTOR, AT HIS SOLE EXPENSE, SHALL REPAIR ANY UTILITY SYSTEMS DAMAGED DURING CONSTRUCTION.
- 13. UNLESS NOTED OTHERWISE, ALL DEVICES AND TERMINATIONS SHALL BE RATED FOR 75 DEGREES CELSIUS.
- 14. ALL CONDUCTORS #8 AND SMALLER SHALL BE THHN/THWN CU. ALL CONDUCTORS #6 AND LARGER SHALL BE XHHW-2 CU.
- 15. PER CEC 110.24, SERVICE EQUIPMENT SHALL BE LEGIBLY MARKED IN THE FIELD WITH THE MAXIMUM AVAILABLE FAULT CURRENT. THE FIELD MARKING(S) SHALL INCLUDE THE DATE THE FAULT CURRENT CALCULATION WAS PERFORMED AND BE OF SUFFICIENT DURABILITY TO WITHSTAND THE ENVIRONMENT INVOLVED.

2. CONTRACTOR SHALL VERIFY LOCATION & REQUIREMENTS OF ALL DEVICES/EQUIPMENT REQUIRING ELECTRICAL CONNECTION PRIOR TO BID PROPOSAL, ROUGH—IN, AND FINISH.

3. CONTRACTOR SHALL, IN ROUTING ALL CIRCUITS, INCREASE CONDUCTOR & CONDUIT SIZE TO ALLOW FOR VOLTAGE DROP SHOULD THE CONTRACTOR EXCEED ROUTING INDICATED ON DRAWINGS. ENGINEER OF RECORD MUST BE NOTIFIED PRIOR TO ANY DEVIATIONS FROM APPROVED PLAN CHECK (PERMIT SET) DRAWINGS.

- 4. ALL 90 DEGREE CONDUIT BENDS AND RISERS SHALL BE PVC COATED RIGID STEEL.
- 5. VERIFY LOCATION OF ALL EQUIPMENT ON ARCHITECTURAL AND CIVIL PLANS.
- 6. PROVIDE CODE SIZED EQUIPMENT GROUNDING CONDUCTORS IN ALL OCCUPIED CONDUITS.
- 7. 1" CONDUIT MINIMUM UNDERGROUND.
- 8. COORDINATE WORK WITH OTHER TRADES. OBTAIN ALL DRAWINGS THAT WILL REQUIRE COORDINATION AND PROVIDE ALL ELECTRICAL CONNECTIONS, DEVICES, AND WIRING REQUIRED. WHETHER SHOWN ON THE ELECTRICAL DRAWINGS OR NOT.
- 9. CONTRACTOR SHALL FURNISH AND INSTALL PULL BOXES AS REQUIRED TO INSTALL CONDUCTORS PER CONDUCTOR MANUFACTURERS RECOMMENDATIONS, PER THE NATIONAL ELECTRICAL CODE, AND PER LOCAL AUTHORITIES HAVING HUBBLETON
- THE ARCHITECT/ENGINEER SHALL BE NOTIFIED OF POSSIBLE FIELD PROBLEMS PRIOR TO DEMOLITION.
- 11. ALL EMPTY CONDUITS SHALL BE PROVIDED WITH DIMENSIONED NYLON PULL STRING.


- 16. PER CEC 110.16, ELECTRICAL EQUIPMENT, SUCH AS SWITCHBOARDS, PANELBOARDS, INDUSTRIAL CONTROL PANELS, METER SOCKET ENCLOSURES, AND MOTOR CONTROL CENTERS SHALL BE FIELD MARKED TO WARN QUALIFIED PERSONS OF POTENTIAL ELECTRIC ARC FLASH HAZARDS. THE MARKING SHALL BE LOCATED SO AS TO BE CLEARLY VISIBLE TO QUALIFIED PERSONS BEFORE EXAMINATION, ADJUSTMENT, SERVICING, OR MAINTENANCE OF THE EQUIPMENT.

(NOTE: THESE NOTES MAY NOT APPEAR ON ALL SHEETS)

1 EXISTING FEEDER PROTECT IN PLACE,

ARCHITECTURE PLANNING San Luis Obispo 4119 Broad Street, Suite 210 San Luis Obispo, CA 93401 805.546.0433 fax: 805.546.0504 COPYRIGHT: Any reproduction or distribution for any purpose other than authorized by IBI Group is forbidden. **COPYRIGHT 2017 IBI GROUP** REVISIONS

PRIME CONSULTANT

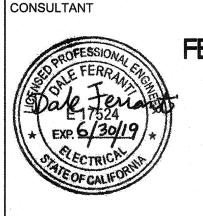


NO. DATE APPRD.

AGENCY INFORMATION:

AGENCY TRACKING NO. 63321-273 FILE NO. 15-6

IDENTIFICATION STAMP DIV. OF THE STATE ARCHITECT OFFICE OF REGULATION SERVICES 03-118201 ACTIK FLS SS OL DATE OCT 2 5 2017

BAKERSFIELD CITY SCHOOL DISTRICT

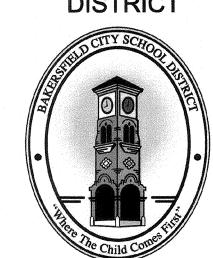

WAYSIDE E.S. - MARQUEE SIGN

PROJECT NO: DRAWN BY:		
DRAWN BY:		
	VZ	
CHK'D BY:	DF	
ISSUE DATE:	10/19/2017	
SHEET TITLE		

SINGLE LINE DIAGRAM

SHEET NUMBER