FREMONT MAGNET ELEM. SCHOOL 14 NEW RELOCATABLE BLDGS. BAKERSFIELD CITY SCHOOL DISTRICT

607 TEXAS ST. BAKERSFIELD, CA 93307

BUILDING DATA APPLICABLE CODES: COMPLY WITH PART 1, TITLE 24, 2007 CCR. TYPE OF CONSTRUCTION = 5B (NON-SPRINKLERED) A COPY OF TITLE 24 SHALL BE ON SITE AT ALL TIMES. CONSTRUCTION SHALL COMPLY WITH TITLE 24 CALIFORNIA CODE OF 7 CLASSROOMS @ 960 S.F. (30'x32') EA. = 6,720 S.F. REGULATIONS. INCLUDING THE FOLLOWING: PER 2007 C.B.C. TABLE 503: TITLE 24, CCR, PART 2, 2007 CBC ALLOWABLE AREA = 9,500 S.F. (2006 IBC, WITH CALIFORNIA AMENDMENTS) 6.720 PROPOSED > 9.500 ALLOWABLE = OK TITLE 24, CCR, PART 3, 2007 CEC (2005 NEC, WITH CALIFORNIA AMENDMENTS). TITLE 24, CCR, PART 4, 2007 CMC 7 CLASSROOMS @ 960 S.F. (30'x32') EA. = 6,720 S.F. (2006 UMC, WITH CALIFORNIA AMENDMENTS) PER 2007 C.B.C. TABLE 503:

INSPECTOR OF RECORD

ALLOWABLE AREA = 9,500 S.F.

5,720 PROPOSED > 9,500 ALLOWABLE = OK

THIS PROJECT REQUIRES A CLASS 2 INSPECTOR THE INSPECTOR OF RECORD SHALL BE DSA APPROVED AND CONFORM TO THE CLASSIFICATION RITERIA AS PROVIDED IN INTERPRETATION OF EGULATIONS (IR) A-7, DATED JUNE 2006. THE INSPECTOR SHALL BE EMPLOYED BY THE DISTRICT AND APPROVED BY THE RESPONSIBLE


TITLE 24, CCR, PART 5, 2007 CPC (2006 UPC, WITH CALIFORNIA AMENDMENTS) TITLE 24, CCR, PART 6, 2007 CEC TITLE 24, CCR, PART 9, 2007 CFC


05-31-11

DOOR SCHEDULE KEY

G:\2009frs\09-3829.1\Sheets\3829.1-T1.01 TITLE SHEET.dwg CURTIS MCNALLY

NFPA 72, 2007 EDITION (AS PER CA AMENDMENTS)

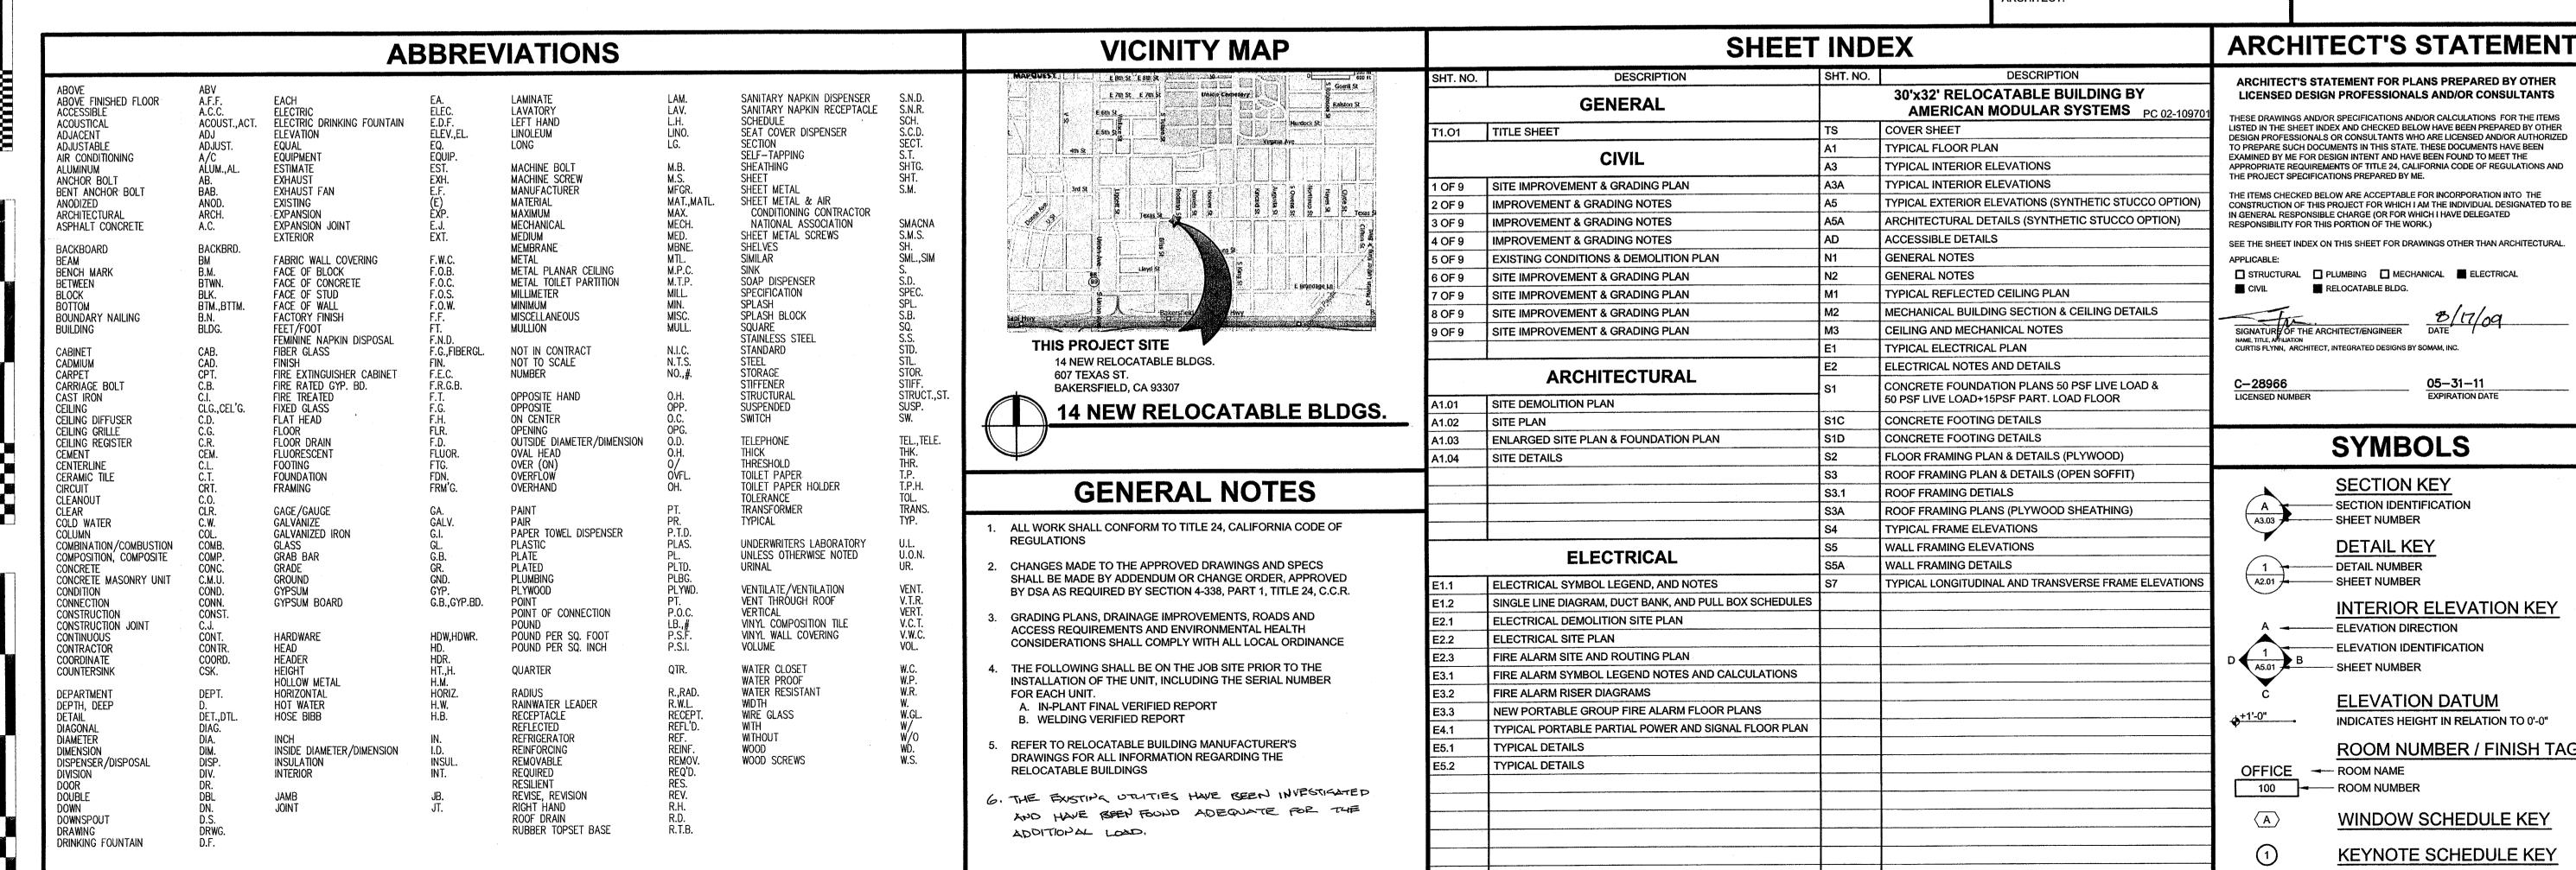

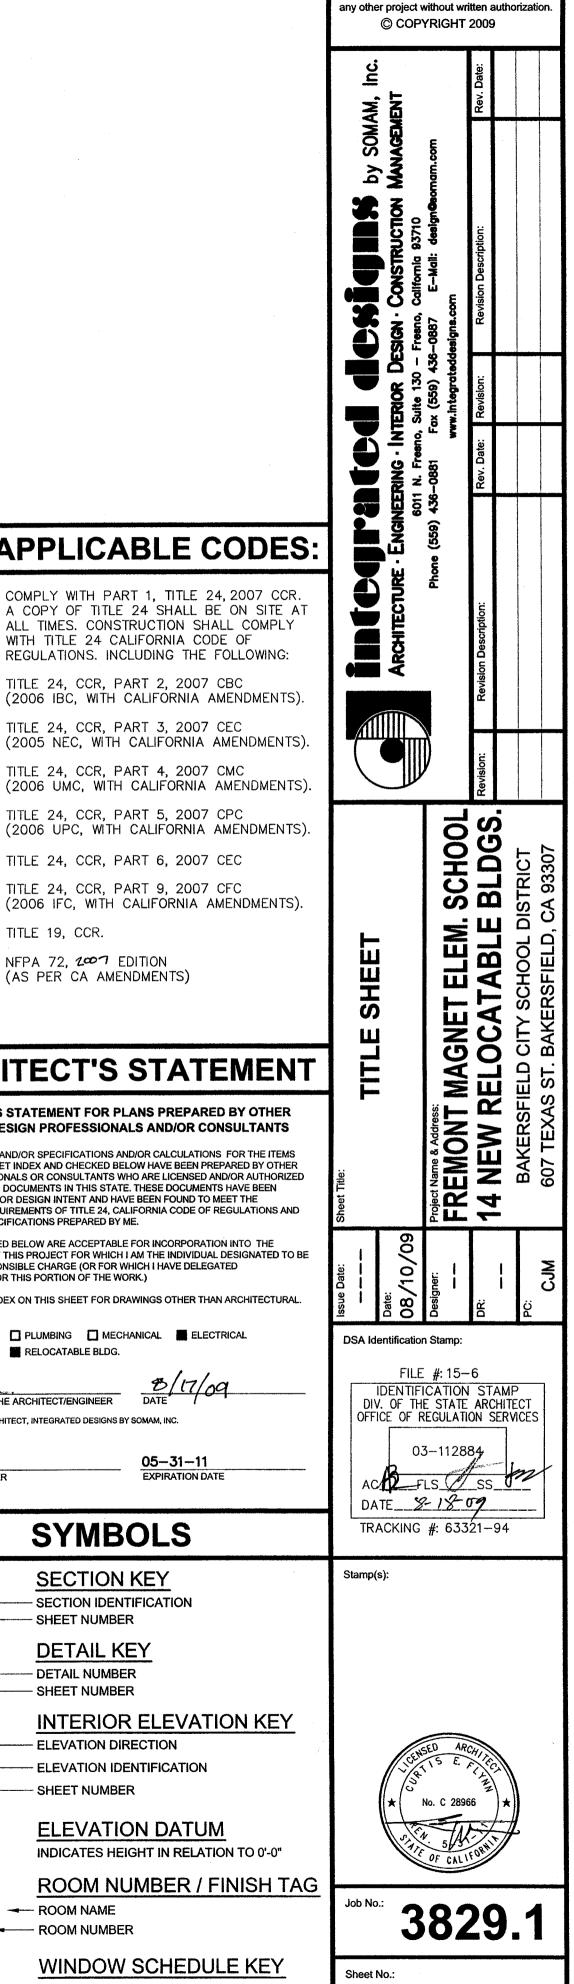

This document, the ideas and design: ncorporated herein, as an instrument of Professional Service is the property o Integrated Designs by SOMAM Inc and is not to be used, in whole or in part for