
ABBREVIATIONS SHOWN ARE STANDARDS AND MAY OR MAY NOT BE USED IN THIS SET. SHEET ARCHITECTURAL TITLE SHEET, INDEX, ABBREVIATIONS, GENERAL INFORMATION INDEX A-7.01 A-7.02 INTERIOR ELEVATIONS, CABINET DETAILS -2.01 PLUMBING BUILDING 100 PLUMBII
BUILDINGS 400 & 500 PLUMBING SITE PLAN GENERAL NOTES

BBREVIATIONS

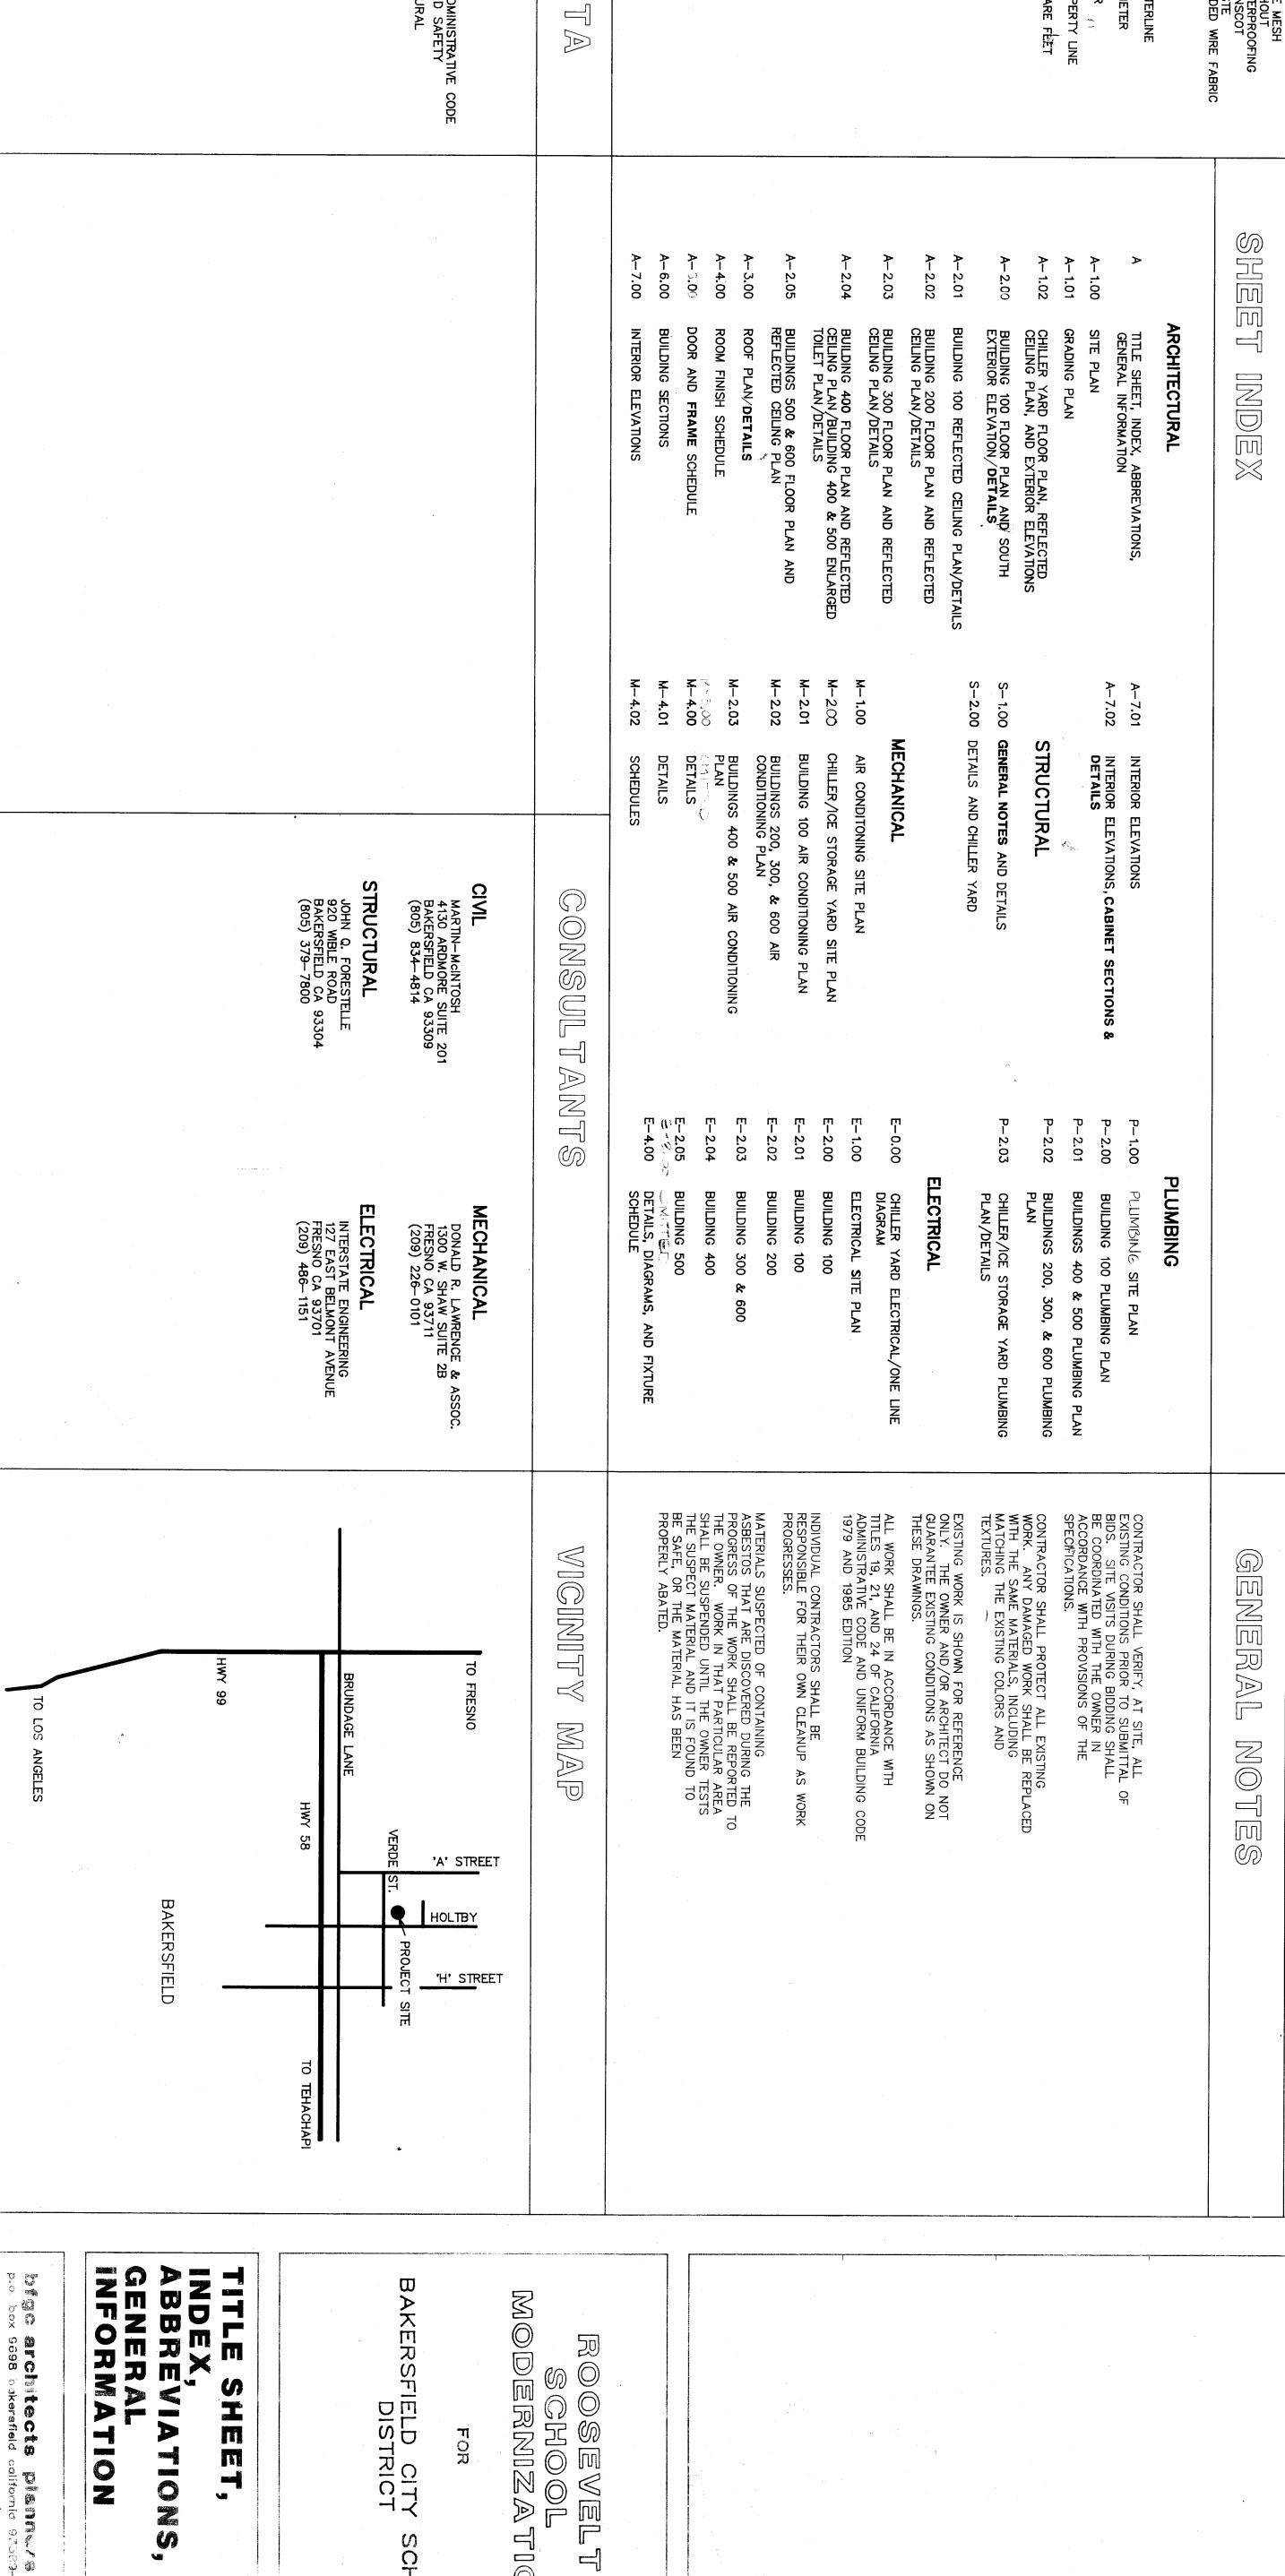

BAKERSFIELD CITY

SCHOO

F O ス

ROOSEVELT SCHOOL MODERNIZATION

YMBOL

EGEND

DING

CONSTRUCTION

OCCUPANCY

pienia 975 california 975 (805) (