
O

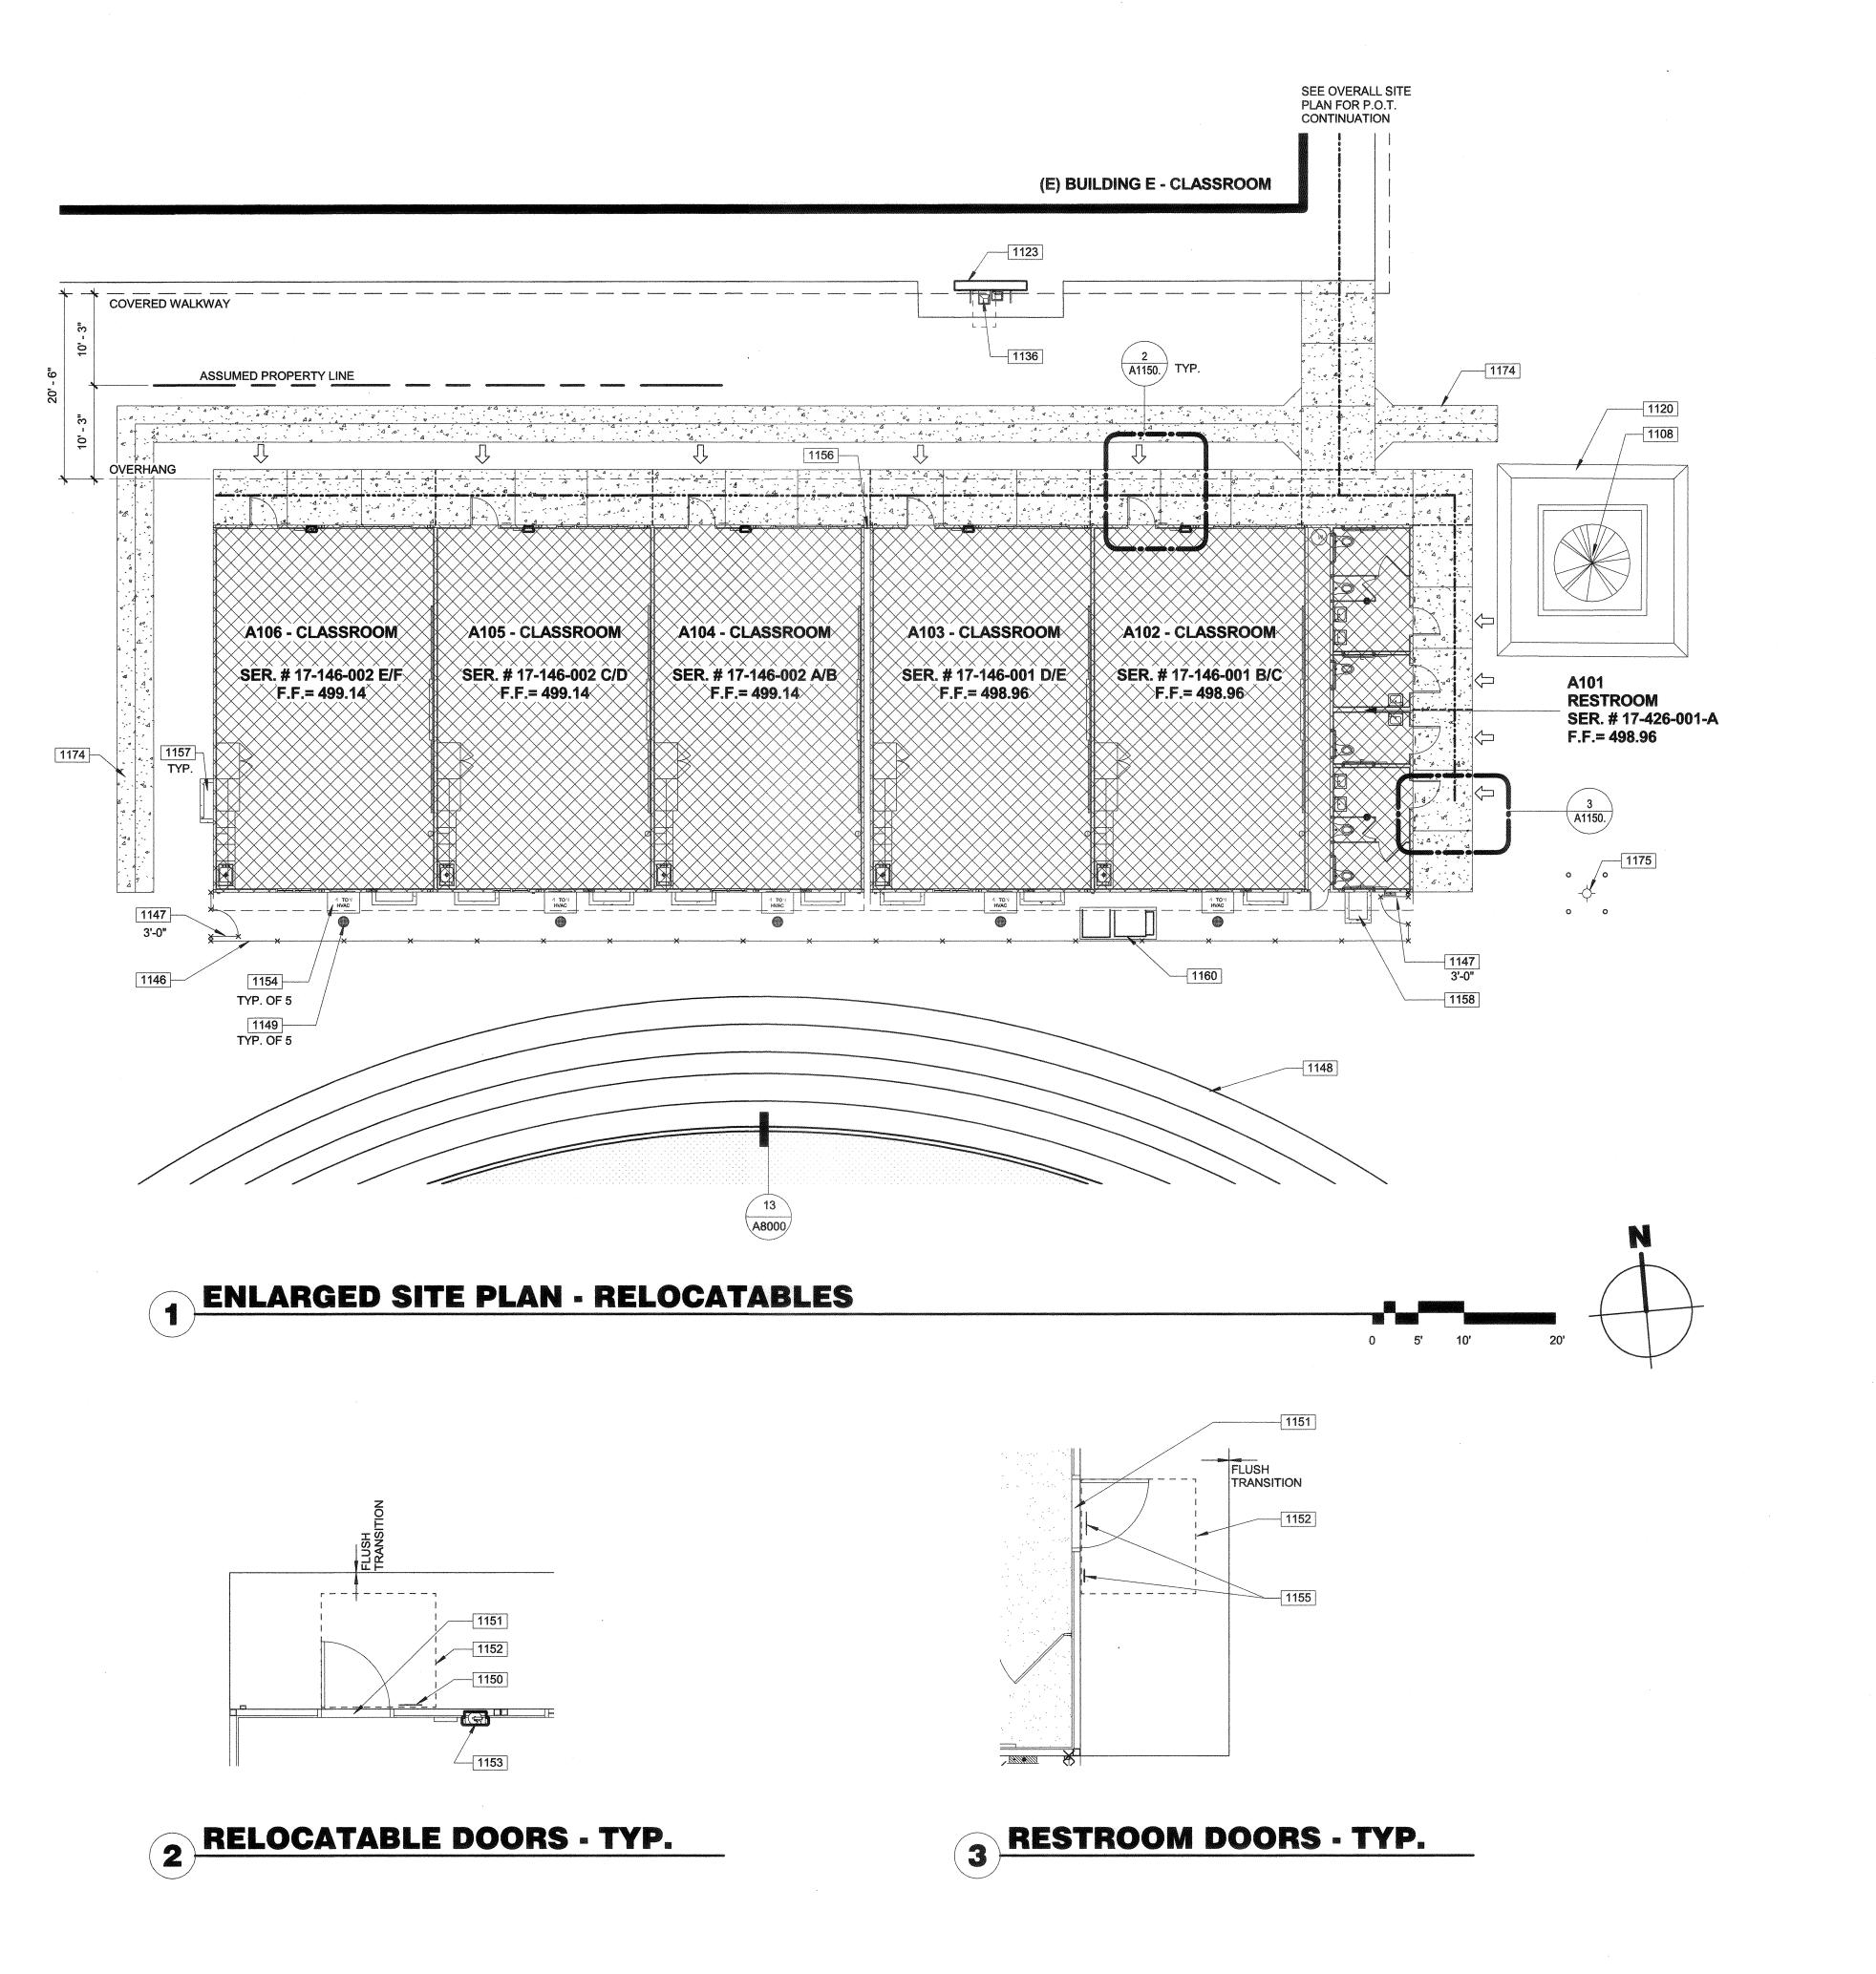

## **100-GENERAL NOTES** THESE DRAWINGS INDICATE THE APPROXIMATE EXTENT OF DEMOLITION WORK. CONTRACTOR IS RESPONSIBLE FOR DETERMINING THE EXTENT OF DEMOLITION REQUIRED TO INSTALL IMPROVEMENTS INDICATED ON THE

- ALL MATERIAL INDICATED TO BE REMOVED IS TO BE DISPOSED OF OFF-SITE IN A LEGAL MANNER, UNLESS INDICATED TO BE SALVAGED OR
- PRIOR TO ANY UNDERGROUND SITE WORK, VERIFY LOCATION OF ALL EXISTING UTILITIES WITH UNDERGROUND SERVICE ALERT (U.S.A.)

CONSTRUCTION DOCUMENTS.

CONTRACTOR SHALL REPLACE IN KIND ANY EXISTING IMPROVEMENTS DAMAGED BY DEMOLITION OR CONSTRUCTION ACTIVITIES.

## 1000 - KEYNOTES

- 1108 (E) TREE TO REMAIN.
- 1120 (E) BENCHES TO REMAIN.
- 1123 (E) LOW WALL TO REMAIN.
- 1136 REMOVE (E) DRINKING FOUNTAIN. REPLACE WITH HI-LOW DRINKING FOUNTAIN PER DETAIL 14/A8030.
- 1146 CHAIN LINK FENCE, SEE DETAIL 13/A8021. 1147 CHAIN LINK GATE, PER DETAIL 14/A8021. SIZE AS SPECIFIED.
- 1148 NEW STRIPING PER DETAIL 16/A8030.
- 1149 DRY WELL, SEE DETAIL 11/A8030.
- 1150 ROOM SIGN PER DETAIL 12/A8030. 1151 THRESHOLD PER DETAIL 01/A8030.
- 1152 60" x 60" CLEAR FLOOR SPACE. 2% MAX SLOPE IN ANY DIRECTION. 1153 FIRE EXTINGUISHER, PER RELOCATABLE MFR.
- 1154 HVAC EQUIPMENT, PER RELOCATABLE MFR. DRAWINGS.
- 1155 RESTROOM SIGNAGE PER RELOCATABLE MFR. DRAWINGS. SEE SHEET N4.0.
- 1156 PROVIDE CLOSURE PANEL, PER DETAIL 06/A8030. 1157 VENT, PER RELOCATABLE MFR. DRAWINGS.
- 1158 ACCESS WELL PER RELOCATABLE MFR. DRAWINGS.
- 1160 TRANSFORMER AND PAD, PER ELECTRICAL DRAWINGS.
- 1174 CONCRETE V-CURB, SEE CIVIL DRAWINGS FOR ADDITIONAL INFORMATION.
- 1175 NEW FIRE HYDRANT, PER CIVIL DRAWINGS.

## LEGEND

--- ASSUMED PROPERTY LINE


FIRE DEPARTMENT ACCESS. WIDTH 20'-0"

ACCESSIBLE PATH OF TRAVEL AS INDICATED ON PLAN IS A BARRIER-FREE ACCESS ROUTE AT LEAST 48" WIDE, WITHOUT ANY ABRUPT VERTICAL CHANGES EXCEEDING 1/2" AT 1:2 MAX. SLOPE, EXCEPT LEVEL CHANGES THAT DO NOT EXCEED 2% AND SLOPES IN THE DIRECTION OF TRAVEL SHALL NOT EXCEED 5%. "PASSING SPACES" AT LEAST 60"x60" ARE LOCATED NOT MORE THAN 200' APART. PART OF ACCESSIBLE PATH OF TRAVEL WITH CONTINUOUS GRADIENTS HAVE 60' LEVEL AREAS NOT MORE THAN 400' APART. P.O.T. SHALL BE FREE OF OBSTRUCTIONS OVERHANGING WITHIN 80" ABOVE WALKING SURFACE AND PROJECTING GREATER THAN 4" FROM WALL SURFACES BETWEEN 27" AND 80" ABOVE WALKING SURFACE, CBC1133B.8.6 THE ARCHITECT SHALL VERIFY THAT ALL BARRIERS ON THE INDICATED PATH OF TRAVEL HAVE BEE REMOVED. GATES IN PATH OF TRAVEL SHALL COMPLY WITH EXIT DOOR REQUIREMENTS PER CBC SECTION 11B-404.1

ACCESSIBLE BUILDING ENTRANCE



NEW RELOCATABLE BUILDING TO BE CONSTRUCTED AS PART OF DSA APPLICATION NUMBER AND CONTRACT

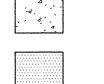

4" THICK CONCRETE WALK W/ # 4 REBAR AT 18" O.C. EA WAY OVER 2" SAND OVER 2" GRAVEL, MEDIUM BROOM FINISH.



AC PAVING. SEE CIVIL DRAWINGS FOR ADDITIONAL



PER DETAIL 01/A8000

CONTROL JOINT AT 6'-0" O.C. U.O.N.



LANDSCAPE SOIL, SEE KEYNOTES FOR

EXPANSION JOINT AT 18'-0" O.C. U.O.N



PER DETAIL 02/A8000

ADDITIONAL INFORMATION.


PERMEABLE CONCRETE PAVERS. SEE DETAIL 16/A8020 & 17/A8020

PRIME CONSULTANT

ARCHITECTURE PLANNING

San Luis Obispo 4119 Broad Street, Suite 210 San Luis Obispo, CA 93401 805.546.0433 fax: 805.546.0504 ibigroup.com

SEAL

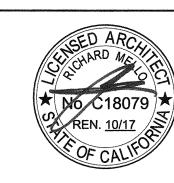

Any reproduction or distribution for any purpose other than authorized by IBI Group is forbidden.

**COPYRIGHT 2017 IBI GROUP** 

REVISIONS NO. DATE APPRD. DESCRIPTION


CONSULTANT

AGENCY INFORMATION:

AGENCY TRACKING NO. 63321-241 FILE NO. 15-6

IDENTIFICATION STAMP DIV. OF THE STATE ARCHITECT OFFICE OF REGULATION SERVICES 03-118380 AGN'N. FLS KS CV DATE OCT 2 5 2017

BAKERSFIELD CITY SCHOOL

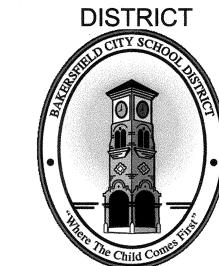

815 EUREKA ST.	BAKERSFIELD CA, 93305
OPSC or OSHPD PROJ. NO:	
PROJECT NO:	16241.000
DRAWN BY:	rRr
CHK'D BY:	RM
ISSUE DATE:	08/29/2017
SHEET TITLE	