
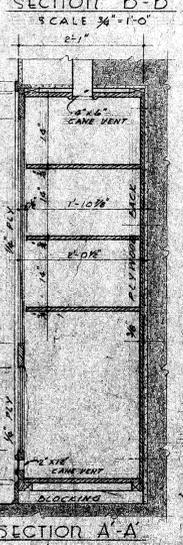
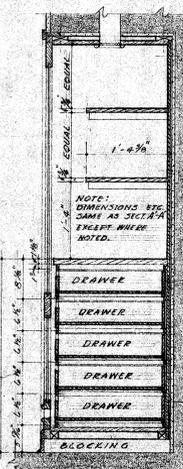
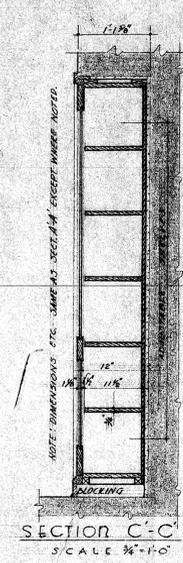
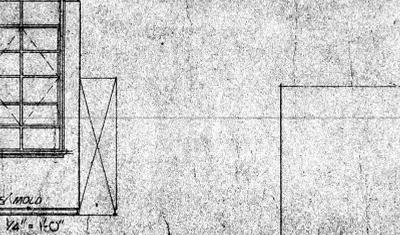
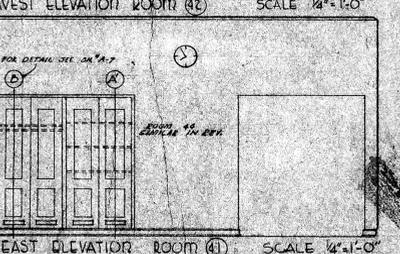
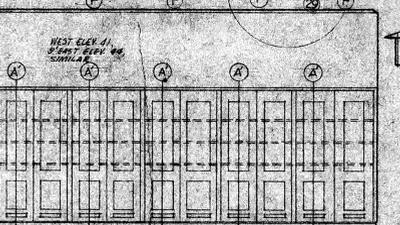
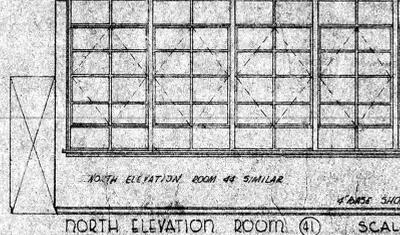
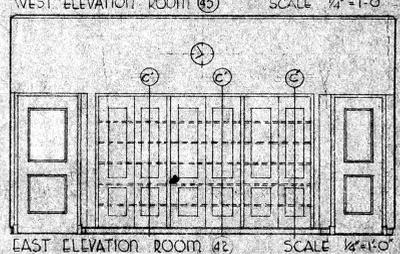
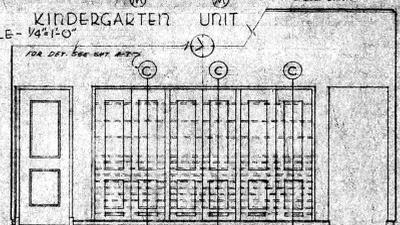
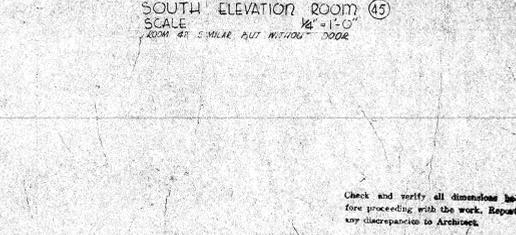
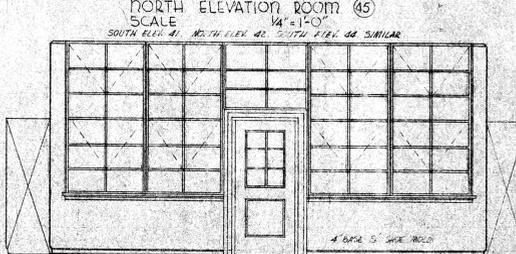
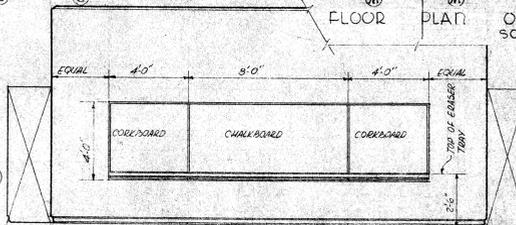
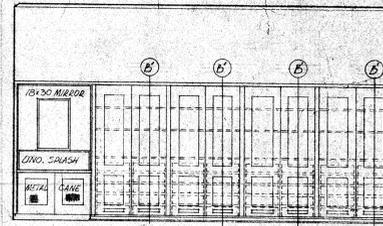
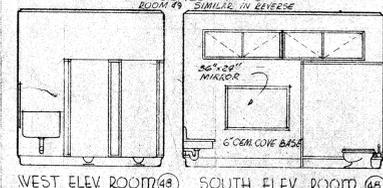
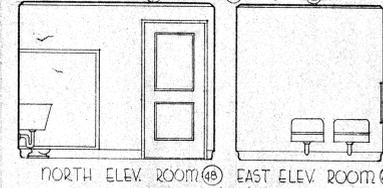
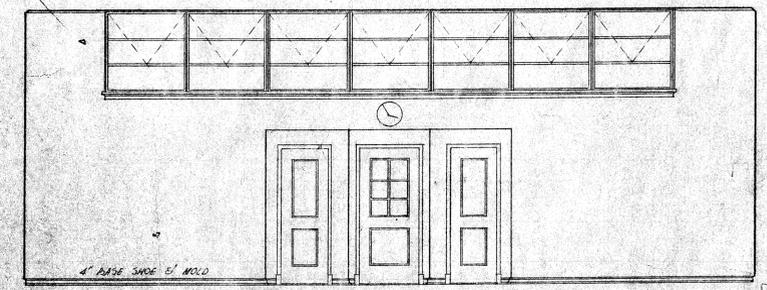
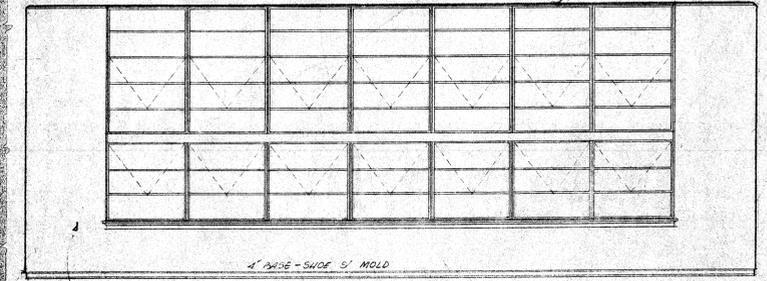
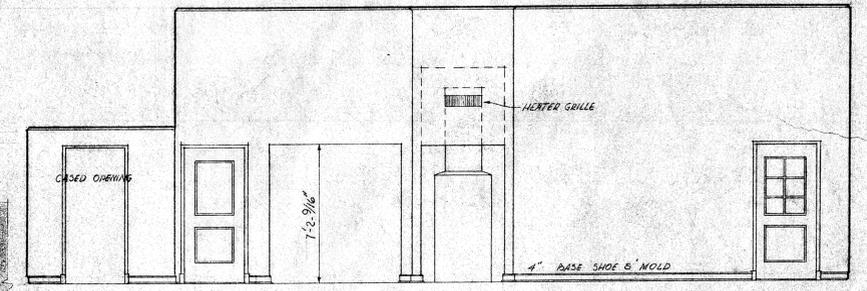
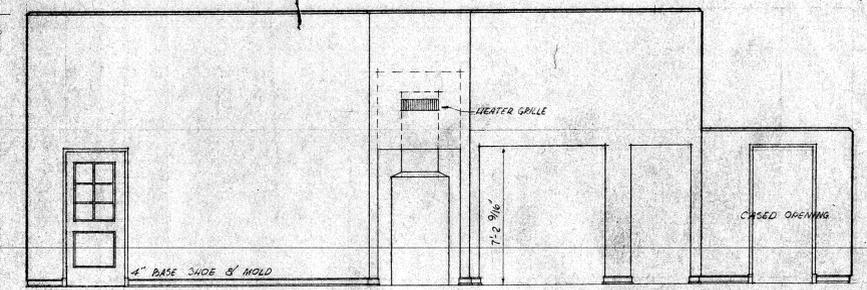
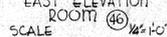
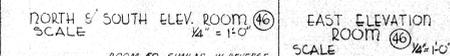
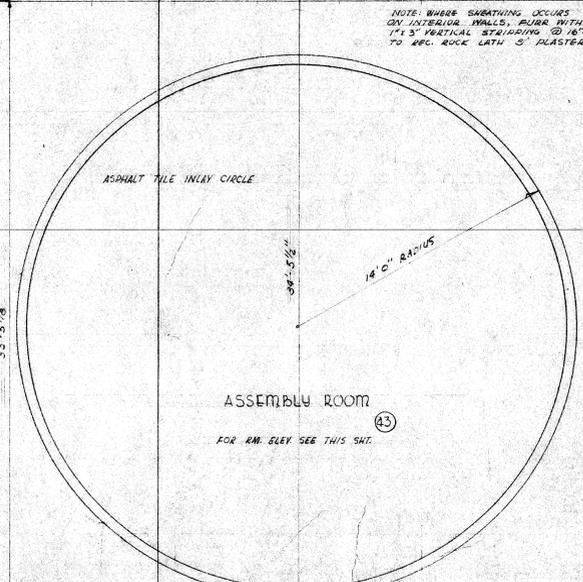


NOTE: SEE SHT. A-15 FOR SEC. D-D 5' 6"-8"

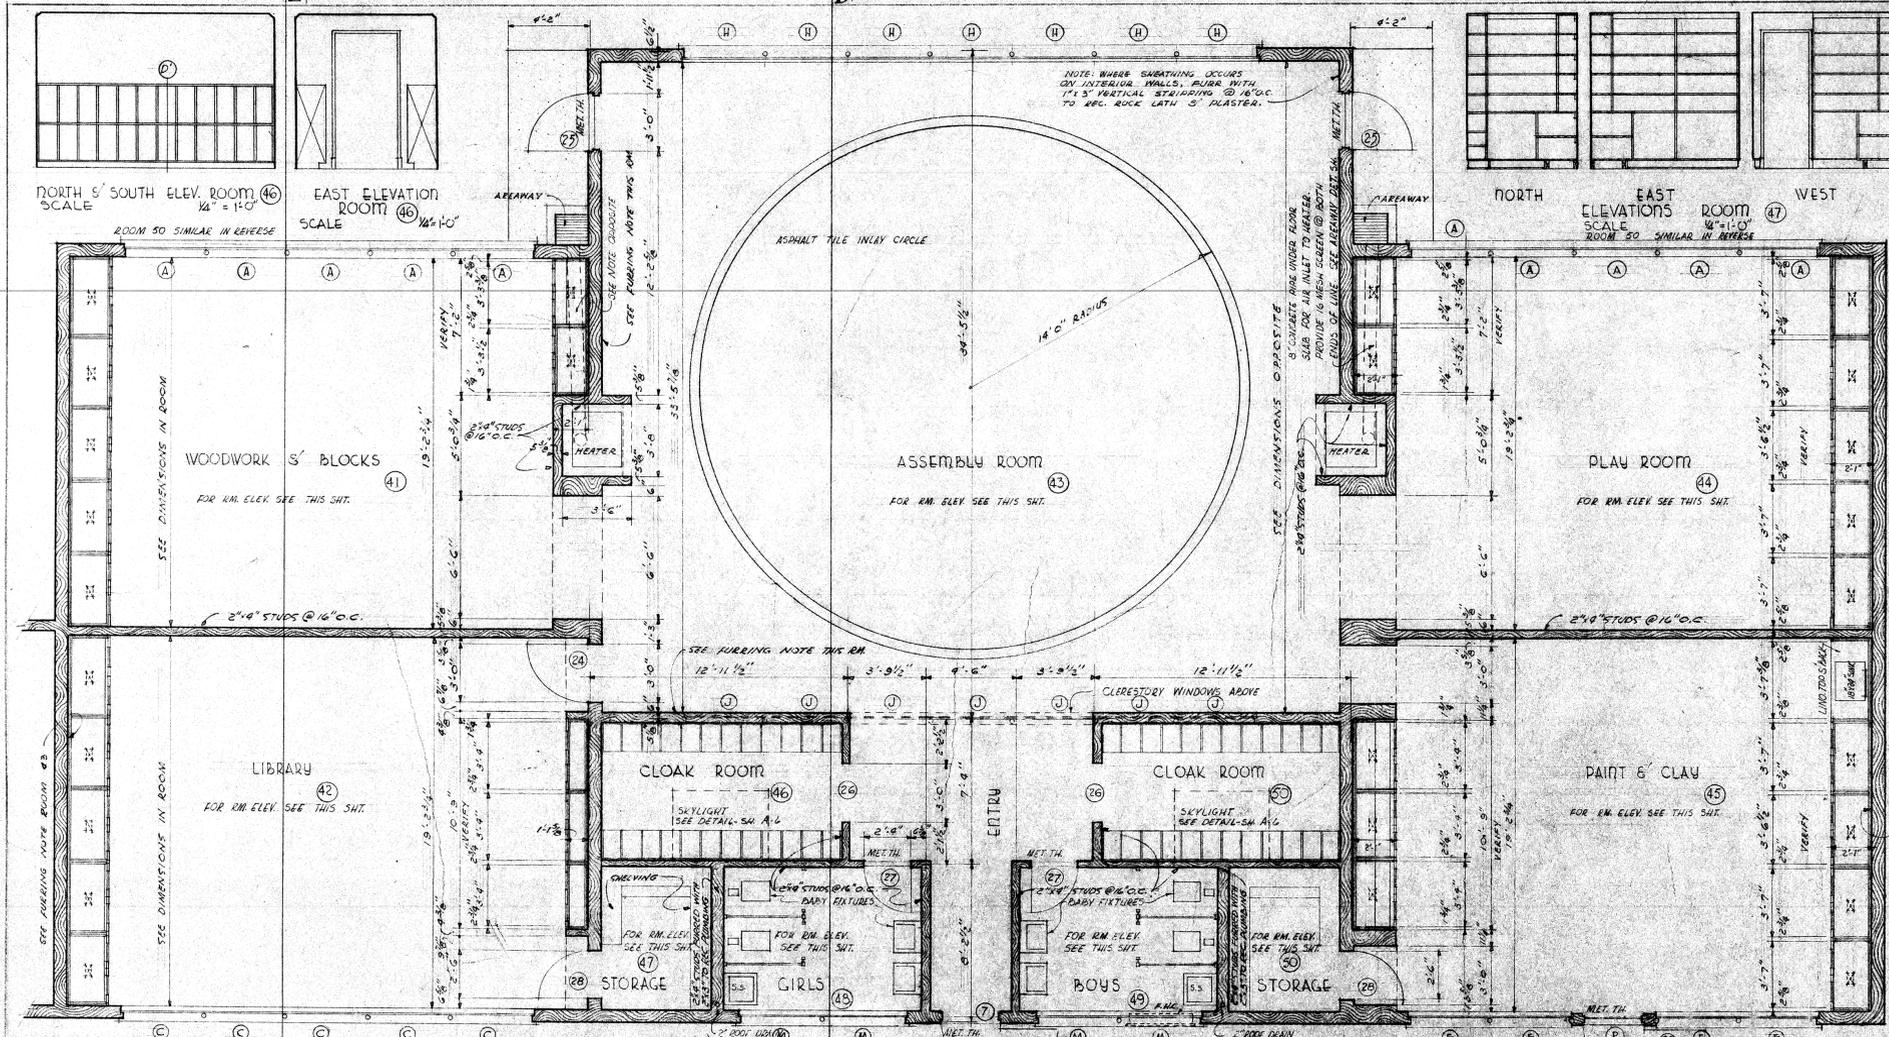

NOTE: ALL CABINETS TO BE ANCHORED TO WALL WITH 10# CASING NAILS. 6" ON EACH STUD OF PLATING. WALLS TO HAVE OCCASIONAL JOIST - 1/2" 10# CASING NAILS EACH ENDING OF JOIST.

Check and verify all dimensions before proceeding with the work. Report any discrepancy to Architect.

STATE OF CALIFORNIA DEPARTMENT OF PUBLIC WORKS DIVISION OF ARCHITECTURE BOARD OF EDUCATION APPROVED 7/20/1948

BAKERSFIELD CITY SCHOOLS DEPARTMENT OF PUBLIC WORKS 1600 K ST. BAKERSFIELD, CALIF. APPROVED 7/20/1948

ELEMENTARY SCHOOL BAKERSFIELD CITY SCHOOL DISTRICT DIORNER DRIVE BAKERSFIELD CALIFORNIA ARCHITECT ERNEST L. M'COY A.I.A.

DATE 4/16/48 DRAWN BY J.F.L. CHECKED BY G.335 SHEET NO. 18 OF 18