ARCHITECTURE PLANNING

4119 Broad Street, Suite 210 San Luis Obispo, CA 93401


805.546.0433 fax: 805.546.0504

PRIME CONSULTANT

IBI Group is forbidden.

CONSULTANT

AGENCY INFORMATION:

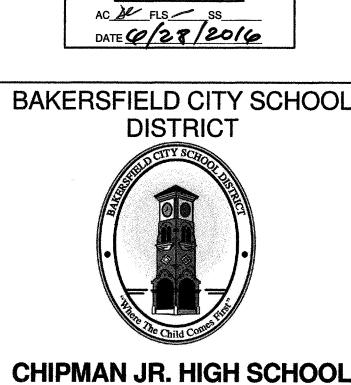


OFFICE OF REGULATION SERVICES

03-117035


RELOCATABLES (2) 2905 EISSLER ST

BAKERSFIELD, CA 93306

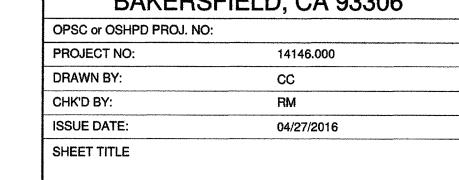

EXISTING RESTROOM

SHEET NUMBER

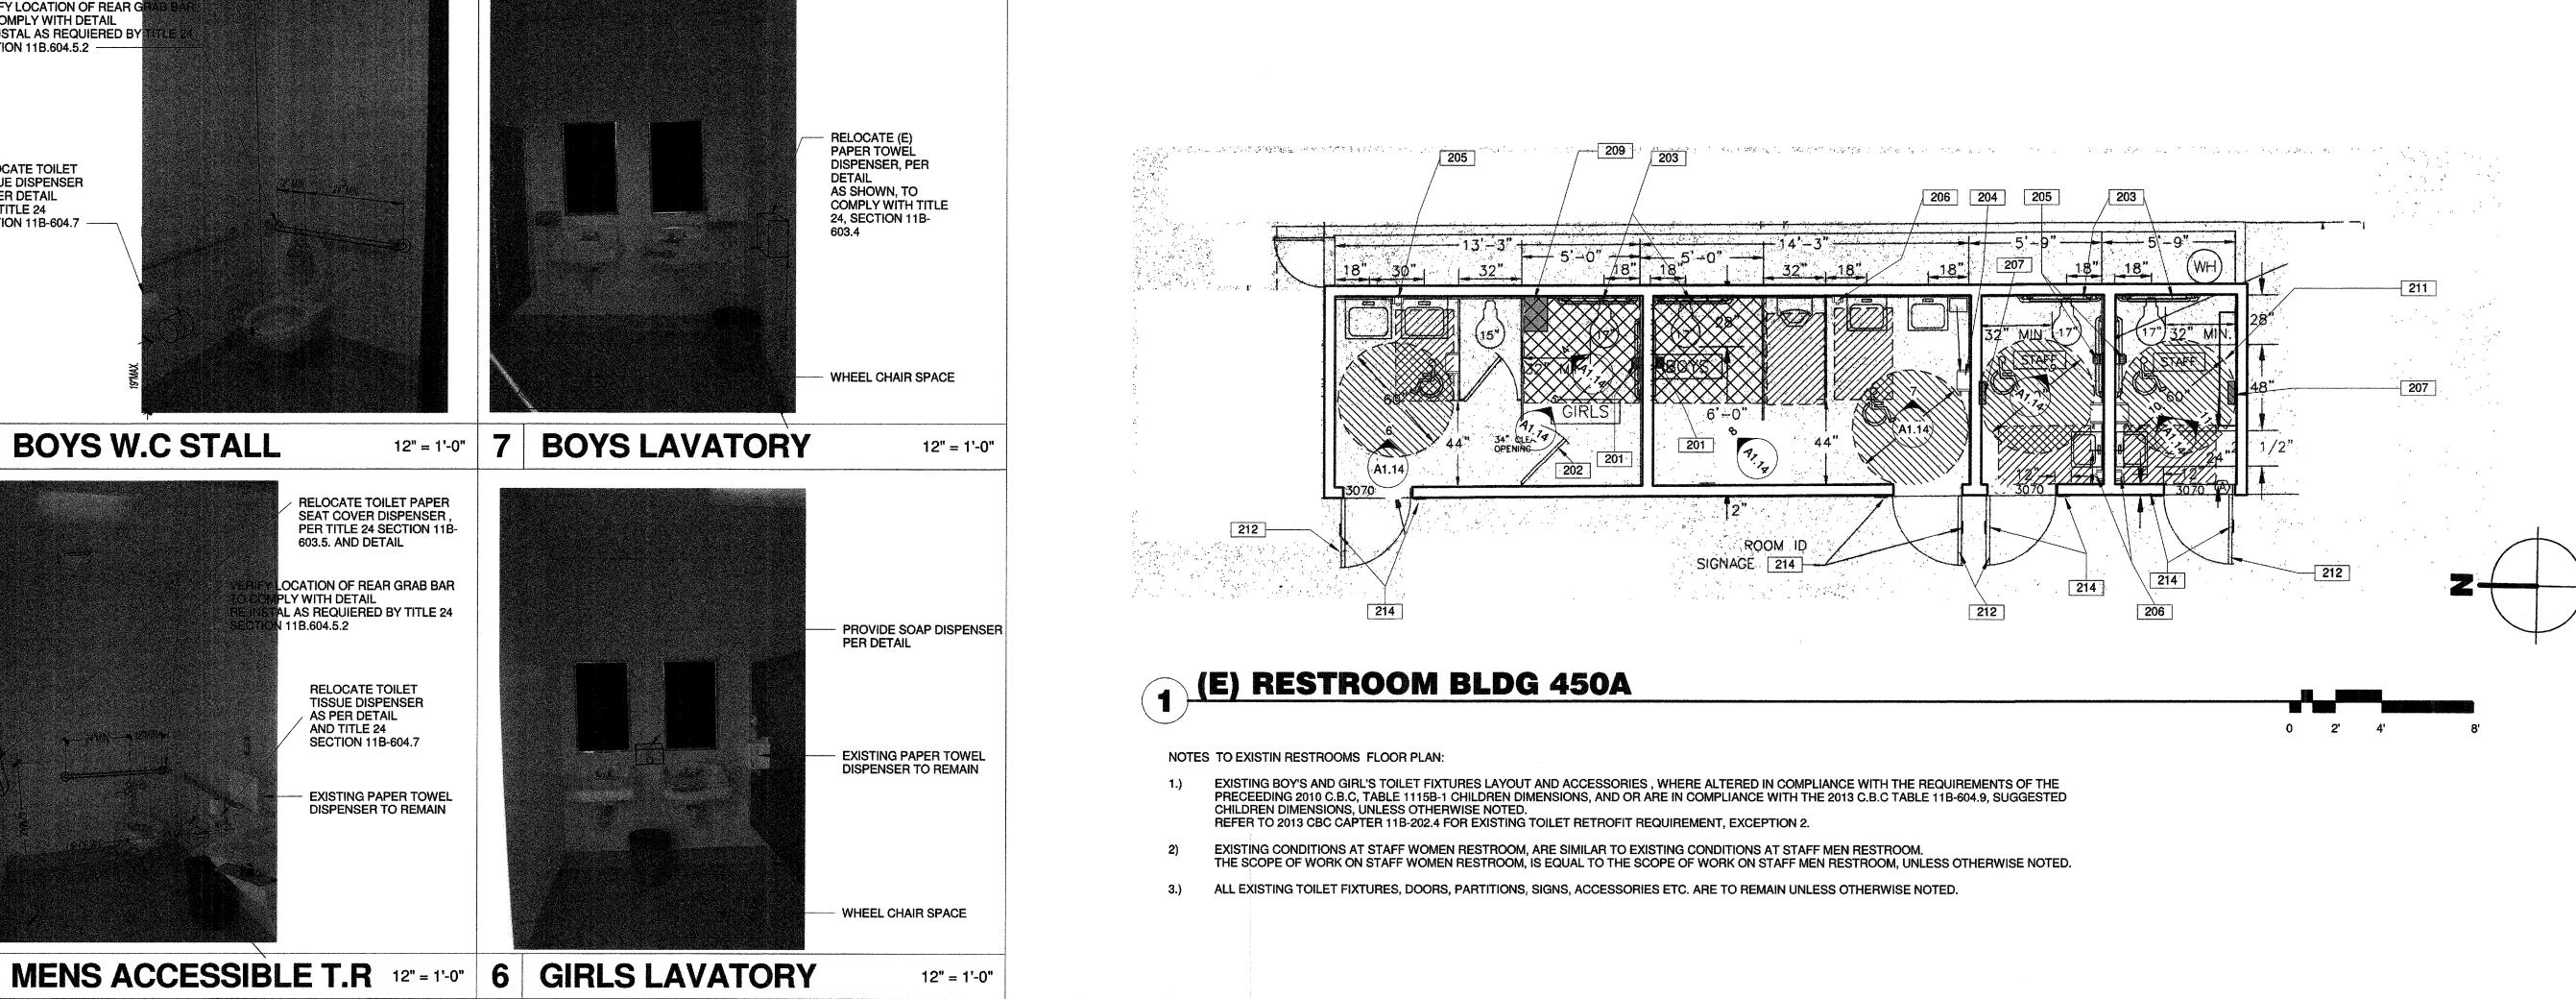


DIMENSIONS SHOWN ARE FOR TWO PIECE GRAB BAR

ONE PIECE GRAB BAR SHALL MEET THE SAME BASIC REQUIREMENTS. SAME DIMENSIONS SHALL APPLY TO

FOUNTAIN

SEMI-AMBULATORY STALL

VISUAL DISPLAY BOARD

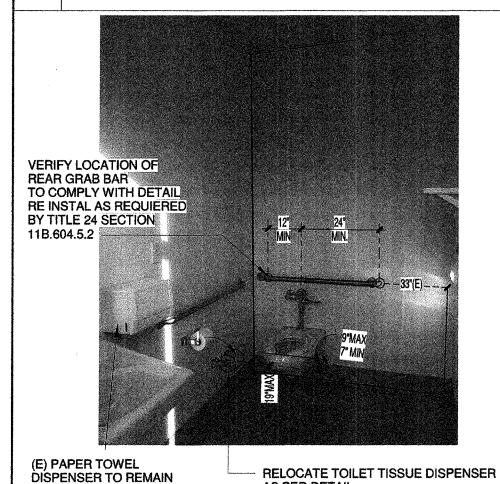

11 WOMEN ACCESS T.R

VERIFY LOCATION OF REAR G

TO COMPLY WITH DETAIL RE INSTAL AS REQUIERED BY SECTION 11B.604.5.2 —


RELOCATE TOILET TISSUE DISPENSER

SECTION 11B-604.7

8 BOYS W.C STALL

AS PER DETAIL

AND TITLE 24

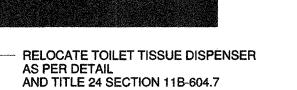

RELOCATE TOILET PAPER SEAT COVER DISPENSER, PER TITLE 24 SECTION 11B-

OCATION OF REAR GRAB BAR

AL AS REQUIERED BY TITLE 24

RELOCATE TOILET TISSUE DISPENSER AS PER DETAIL **AND TITLE 24 SECTION 11B-604.7**

EXISTING PAPER TOWEL

DISPENSER TO REMAIN

603.5. AND DETAIL

PLY WITH DETAIL

11B.604.5.2

LOCATION OF REAR GRAB BAR PLY WITH DETAIL
AL AS REQUIERED BY TITLE 24 11B.604.5.2 PROVIDE TOILET TISSUE DISPENSER AS PER AND TITLE 24 SECTION

ACCESSIBLE MOUNTING HEIGHTS ADULTS AGES 13 CHILDREN & OLDER AGES 9-12 WHEELCHAIR ACCESSIBLE WATER CLOSET AMBULATORY ACCESSIBLE WATER CLOSET 15" - 18" 15" - 17" TOILET SEAT HEIGHT (TO TOP OF SEAT) 19" MAX 33" MIN -36" MAX GRAB BAR HEIGHT (TOP OF GRIPPING SURFACE) 25" - 27" TOILET TISSUE DISPENSER TO TOILET 19" MIN DISPENSER FROM FLOOR) TOILET TISSUE DISPENSER (FROM BOTTOM OF 1 1/2" MIN CLR | 1 1/2" MIN CLR SANITARY NAPKIN DISPOSAL TO TOILET 17" - 19" 15" - 18" 40" MAX 40" MAX SURFACE LAVATORY/ SINK HEIGHT 34" MAX 34" MAX 27" MIN 27" MIN H KNEE CLEARANCE 17" MAX **URINAL RIM HEIGHT** 17" MAX 44" MAX 44" MAX URINAL FLUSH CONTROL HEIGHT WATER CLOSET FLUSH CONTROL HEIGHT 36" MAX

24" MIN

FIRE EXTINGUISHER CABINET, 4"

SANITARY NAPKIN

30" MAX, SIDE

200 - KEYNOTES

TV/VCR MOUNTING

PROVIDE "U" SHAPE HANDLE EACH SIDE OF EXISTING STALL DOOR RELOCATE EXISTING 36" REAR GRAB BAR TO COMPLY WITH TITLE 24 SECTION

LOCATION SHOWN. AS PER DETAIL 2/A1.14 PROVIDE SOAP DISPENSER. MOUNT PER DETAIL 2/A1.14 (E) SOAP DISPENSER TO REMAIN RELOCATE SEAT COVER DISPENSER SLOT HEIGHT TO MAX 40"AFF, PER DETAIL

TITLE 24, SECTION 11B-604.3.2 REMOVE EXISTING 5'-0" SHELVE AND RELOCATE, TOP OF SHELVE SHALL BE 48' A.F.F AS PER DETAIL 2/A1.14

VERIFY (E) DOOR SIGNAGE COMPLIES WITH 2013 CBC CODE. RELOCATE OR PROVIDÈ SIGNAGE PER DETAIL 16/A10.10 (BUILDING 450).

SANITARY NAPKIN

4" MAXIMUM PROJECTION

SOAP

DISPENSER

COAT HOOK

DISPENSER WITH TRASH

RECEPTACLE

INDICATES CLEAR 60" Ø MANEUVERING SPACE

200 LEGEND

SOME FIXTURES/ACCESSORIES SHOWN

ELEVATIONS TAKE PRECEDENCE OVER

FIXTURES/ACCESSORIES SHOWN ARE

DETERMINED BY RECOMMENDATIONS FROM THE MANUFACTURER, UNLESS

WATER CLOSET FLUSH VALVE SHALL BE

ORIENTED ON THE APPROACH SIDE OF ACCESSIBLE TOILET.

MOUNT GRAB BARS 36" ABOVE FINISHED FLOOR AT TANK TYPE TOILETS. ALLOW

1/4" = 1'-0"

MOUNTING HEIGHTS FOR ABLE

BODIED PERSONS SHALL BE

AT HEIGHTS ACCESSIBLE TO PERSONS

MAY NOT APPLY TO THIS PROJECT.

HEIGHTS INDICATED ON INTERIOR

HEIGHTS SHOWN HERE.


WITH DISABILITIES.

NOTED OTHERWISE.


6" CLR TO GRAB BAR.

7. FOR DIMENSIONS INDICATED BY A LETTER REFER TO DETAIL 3

INDICATES CLEAR 30"X48" WHEELCHAIR SPACE

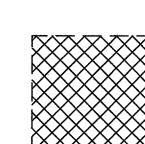

INDICATES CLEAR 60"X56" MANEUVERING SPACE AT WALL HUNG WATER CLOSETS.

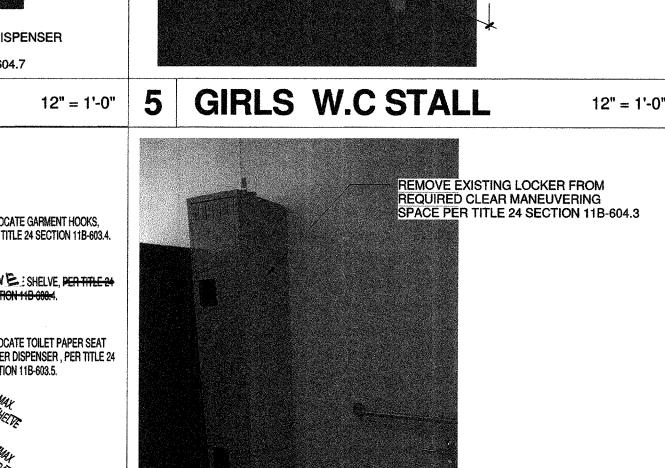

REQUIRED CLEAR MANEUVERING SPACE

FIRE EXTINGUISHER WITH

QUICK RELEASE BRACKET

TOILET TISSUE DISPENSER -

DISPENSER

12 MIN, 24" MIN

DRINKING FOUNTAIN SPOUT HEIGHT

LAVATORY

REMOVE AND RELOCATE EXISTING PAPER TOWEL DISPENSER TO ACCESSIBLE

REMOVE EXISTING LOCKER, PROVIDE CLEAR MANEUVERING SPACE AS PER REVISE CLOSER AT RELOCATABLE DOORS OPERATING PRESSURE TO 5 LBS

10 WOMEN ACCESS. W.C 12" = 1'-0" 5 GIRLS W.C STALL RELOCATE GARMENT HOOKS, PER TITLE 24 SECTION 11B-603.4. RENOVE : SHELVE, PER TITLE 24 RELOCATE TOILET PAPER SEAT COVER DISPENSER, PER TITLE 24 SECTION 11B-603.5.

4 GIRLS W.C STALL

3 MOUNTING HEIGHTS