
	<del></del>	···						<del></del>					<del>u en en en el mana de mana de mana de la composition de la compos</del>		
VOLTS: 120/240 SINGLE PHASE					PANEL "A"							FEED: EXTERIOR LB			
MAIN: 100 AMP MAIN BKR.				LOCATION: INTERIOR							MOUNTING: FLUSH				
1045	WATTS		BRK.		Ç	A	В	Ç	E	RK.	WAT	TS			
LOAD	Α	В	AMP	P	Ŕ R		-	Ŕ	P	AMP	Α	В	LOAD		
RECEPTS	1440		20	1	1	+	╀		2		3216		A/C HVAC UNIT		
EXIT LIGHT / EXTERIOR LIGHTS		300	20	1	3-	+	<b>├-</b> ∳-	4	-	35		3216	A/C HVAC UNIT		
INTERIOR LIGHTS	1440		20	1	5-	-	-	6							
F.A.C.P		*			7-	-	┡-	8	Τ						
			,		9	-	╀┼	10	1						
				T	11	-	-	12	2	,					
				Th	3-	-	-	14							
	ĺ			1	15		-	16	3						
PHASE WATTAGE	2880	300		1	7	-	$\vdash$	18	3		3216	3216	PHASE WATTAGE		
TOTAL WATTS "A" LEG = 6096 TOTA					L WATTS A+B= 9612						TO	TAL WA	ATTS "B" LEG = 3516		
TOTAL WATTS = 9612		40 A	MPS			12	0/2	40	٧	SIN	NGLE	PHASE	100 AMP E	3US.	
FEEDERS: 3-#2 & 1-#8 CU. TO BE RUN	BY THE	DISTRIC	T EITH	1ER	UN	IDER	GROU	ND	OR	OVER	HEAD, S	EE SITE E	ELEC. PLAN.		


FIRE ALARM DEDICATED CIRCUIT SHALL BE INDENTIFIED WITH A RED MARKED DISCONNECT WITH LOCK-ON CAPABILITY NFPA 72 4.4.1.4.2.1

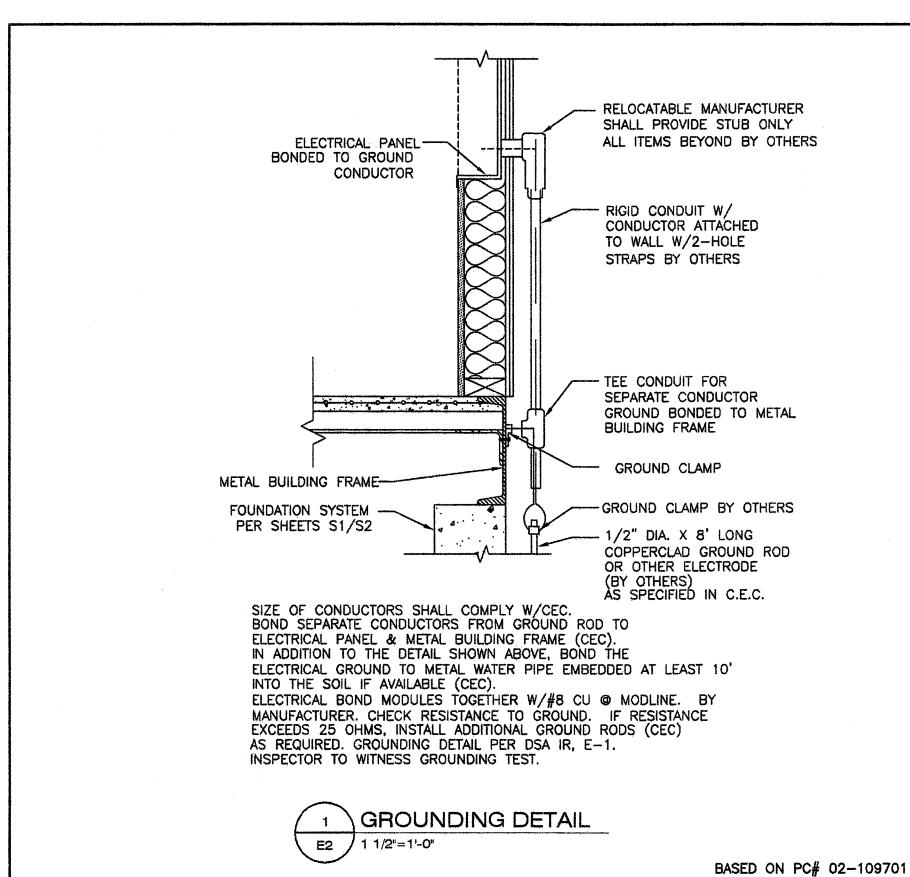

APPROVALS:

American Modular Systems Inc. 787 Spreckels Ave. Manteca, CA 95336 (209)825-1921 Fax (209)825-7018

americanmodular.com

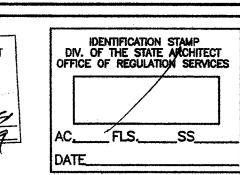

PROJECT No. PC

**REVISIONS** NO DATE DESCRIPTION

DATE: 07/02/09 SCALE: NOTED

DRAWN BY: MP

SERIAL NO.:

CUSTOMER: BAKERSFIELD CITY SCHOOL DISTRICT FREMONT ELEMENTARY SCHOOL

> 2 1/2:12 PITCHED ROOF 30' x 32' RELOCATABLE BUILDINGS **ELECTRICAL NOTES & DETAILS**

- GENERAL NOTES -

## FIRE ALARM SYSTEM

- 1. THE FIRE ALARM SYSTEM SHALL CONFORM TO THE
- CALIFORNIA ELECTRICAL CODE,& CA. FIRE CODE. 2. INSTALLATION OF THE FIRE ALARM SYSTEM SHALL NOT BE STARTED UNTIL DETAILED PLANS AND SPECIFICATIONS. INCLUDING CALIFORNIA STATE FIRE MARSHAL LISTINGS FOR EACH COMPONENT OF THE SYSTEM HAVE BEEN APPROVED BY DSA.
- 3. UPON COMPLETION OF THE INSTALLATION OF THE FIRE ALARM SYSTEM, A SATISFACTORY TEST OF THE ENTIRE SYSTEM SHALL BE MADE IN THE PRESENCE OF THE ENFORCING AGENCY.
- JUCTION BOXES- GALVINIZED SHEET METAL, SQUARE OR RECTANGULAR WITH BLANK COVERS. LOCATE ONE BOX AT REAR OF BUILDING NEAR MAIN ELECTRICAL PANEL AT +18" ABOVE FINISH FLOOR FOR FUTURE CONNECTION.
- 5. COVERS— INSTALL GASKETED, METAL, WATERPROOF, FINISH COVERS AT EXTERIOR LOCATIONS. INSTALL FINISH COVERS AT INTERIOR LOCATIONS.
- 6. THE AUTOMATIC ALARM SYSTEM SHALL BE INSTALL, TESTED, AND MAINTAINED IN ACCORDANCE WITH THE STATE FIRE MARSHAL REGULATIONS (CBC 907.2.3) AND THE 2002 EDITION OF NFPA 72.
- 7. THE LOCATION OF AUTOMATIC DETECTORS, MANUAL STATIONS AND OTHER FIRE ALARM EQUIPMENT AND DEVICES, AS SHOWN ON PLAN, ARE FOR REFERENCE ONLY AND DO NOT CONTITUTE SHOP DRAWINGS WICH ARE REQUIRED FOR REVIEW AND APPROVAL
- ALARM-INDICATING DEVICES OF A FIRE ALARM SYSTEM INTENDED TO ALERT ALL OCCUPANTS SHALL CAUSE A LEVEL OF AUDIBILITY OF NOT LESS THAN 15 dBA ABOVE THE AVERAGE AMBIENT NOISE LEVELS OR 5dBA ABOVE THE MAXIMUM SOUND LEVEL HAVING A DURATION OF 60 SECONDS WHICH-EVER IS GREATER, MEASURED 5' ABOVE THE FLOOR, AMBIENT NOISE LEVELS MEANS THE LEVEL WICH CAN NORMALLY BE EXPECTED WHEN THE FACILITY, BUILDING, ROOM, OR AREA IS FUCTIONING UNDER NORMAL OPERATING OR WORKING CONDITIONS (NFPA 72, SEC. 7.4.2)
- THE ALARM SYSTEM SHALL ACTIVATE A MEANS OF WARNING THE HEARING IMPAIRED. FLASHING VISUAL WARNINGS SHALL HAVE A FLASH RATE NOT EXCEEDING TWO FLASHES PER SECOND (2 HZ) NOR BE LESS THAN ONE FLASH EVERY SECOND (1 HZ). STROBE SIGNALING DEVICES FOR THE HEARING IMPAIRED SHALL BE STATE FIRE MARSHAL APPROVED AND LISTED (NFPA 72, SEC. 7.5)
- 10. AUTOMATIC FIRE ALARM SYSTEM SHALL TRANSMIT THE ALARM, SUPERVISORY AND TROUBLE SIGNALS TO AN APPROVED SUPERVISING STATION AS REQUIRED BY NFPA 72 AS AMENDED BY STATE FIRE MARSHAL. THE SUPERVISING STATION SHALL BE LISTED AS EITHER UUFX OR UUJS BY UNDERWRITERS LABORATORY OR SHALL MEET THE REQUIREMENTS OF FACTORY MUTUAL RESEARCH APPROVAL STANDARD 3011. SUPERVISION OF SYSTEM AND LEASED TELEPHONE LINES SHALL BY ARRAGED BY OWNER.
  - IF TESTING RESULTS DETERMINE FIRE ALARM AUDIBILITY DOES NOT MEET 10db OVER AMBIENT NOISE LEVELS, ADDITIONAL FIRE ALARM SIGNALING DEVICES MAY BE REQUIRED BY TYHE ENFORCING AGENCY PER [CBC].

## GENERAL NOTES

- GROUNDING ELECTRODE CONDUCTOR SIZED PER CEC. PROVIDE BONDS TO BLDG. STEEL & PANEL (#8 CU) 3. PANEL TO LISTED FOR USE AS SERVICE EQUIPMENT.
- FIXTURE NOTES:

- 1. ALL FLUORESCENT LIGHT FIXTURES SHALL HAVE ENERGY SAVING LAMPS AND BALLASTS.
- 2. LUMINATES/BALLASTS SHALL BE CERTIFIED PER CALIFORNIA BUILDING CODE, TITLE 24.
- 3. FLUORESCENT LIGHT FIXTURE TYPE "A" SHALL BE CONTROLLED TO PROVIDE TWO LEVELS OF LIGHTING. SWITCH (SA) SHALL CONTROL THE TWO OUTER LAMPS AND SWITCH (SB) SHALL CONTROL THE TWO INNER LAMPS.

## ELECTRICAL 1. ELECTRICAL SERVICE DROP AND CONNECTIONS

- SUPPLIED BY OTHERS. 2. MANUFACTURER TO PROVIDE STUB-OUT FROM BACK OF ELECTRICAL PANEL THROUGH THE EXTERIOR WALL OR TO BELOW FLOOR FOR RECEIVING EITHER UNDERGROUND OR OVERHEAD SERVICE & FITTING FOR GROUNDING CABLE.
- 3. ELECTRICAL PANEL BOARD SHALL BE RECESS MOUNTED INSIDE THE BUILDING. SIZED TO ACCOMMODATE ALL CONNECTED LOADS INCLUDING SPACES AS SHOWN. OVERCURRENT PROTECTIVE DEVICES IN THE PANEL BOARDS HAVE ADEQUATE SHORT CIRCUIT INTERRUPTING CAPACITY. ALL BUSES INCLUDING
- BUS SHALL BE COPPER OR ALUMINUM. 4. 2X4 FLOURESCENT FIXTURES SHALL BE STEEL FRAME, LENS SHALL BE HINGED AND LOCKED IN PLACE BY TWO LOCKING DEVICES. THE LENS DIFFUSERS SHALL BE KHS, INC. #KSH-
- 12, CAROLITE, INC. #C-12 OR PLASKOLITE, INC. #PL21A. MINIMUM LENS THICKNESS SHALL BE .125 INCH. 5. FLOURESCENT BALLAST SHALL BE ENERGY SAVER WHILE MAINTAINING FULL LIGHT OUTPUT, CLASS "P"
- EQUIPPED WITH THERMAL PROTECTORS, GUARANTEED AGAINST FAILURE FOR (2) YEARS AND BE REPLACED FROM INSIDE THE
- 6. CLOCK 12" DIAL CLOCK ON CLOCK OUTLET. A) CLOCK SHALL BE GENERAL ELECTRIC MODEL 2912 129V 60
- B) CLOCK OUTLET SHALL BE BRYANT #2828 OR EQUAL WITH

SEPERABLE HANGING CLIP & APP'D RECEPT. THE H.V.A.C. UNIT FEEDER CIRCUIT - PANEL CIRCUIT BREAKER.

FEEDER WIRE, UNIT DISCONNECT AND FUSES (WHERE USED) - IS TO BE COORDINATED WITH THE NAME PLATE DATA AT THE TIME OF MANUFACTURE. H.V.A.C. UNITS HAVING KVA RATINGS LARGER THAN THAT INDICATED ON THIS PANEL SCHEDULE WILL NOT BE ALLOWED TO BE INSTALLED ON THIS BUILDING. IF 60 DEGREES C. WIRE IS TO BE USED IN THIS INSTALLATION, CALCULATIONS DEMONSTRATING AMPACITY BE PROVIDED ON THE DRAWING.

IDENTIFICATION STAMP DIV. OF THE STATE ARCHITECT