


LANDSCAPE SOIL, SEE KEYNOTES FOR

ADDITIONAL INFORMATION.

TURF, TO MATCH EXISTING

PERMEABLE CONCRETE PAVERS. SEE DETAIL 16/A8020 & 17/A8020 SEAL

ARCHITECTURE PLANNING San Luis Obispo 4119 Broad Street, Suite 210 San Luis Obispo, CA 93401 805.546.0433 fax: 805.546.0504 ibigroup.com

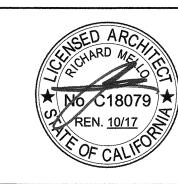

PRIME CONSULTANT

Any reproduction or distribution for any purpose other than authorized by IBI Group is forbidden.

COPYRIGHT 2017 IBI GROUP

REVISIONS DESCRIPTION NO. DATE APPRD.


CONSULTANT

AGENCY INFORMATION:

AGENCY TRACKING NO. 63321-241 FILE NO. 15-6

IDENTIFICATION STAMP DIV. OF THE STATE ARCHITECT OFFICE OF REGULATION SERVICES AC/V/V. FLS K SS CL DATE OCT 2 5 2017

BAKERSFIELD CITY SCHOOL

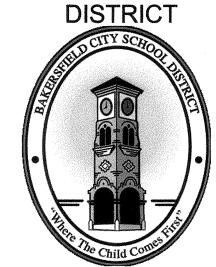

BESSIE OWENS INTERMEDIATE **RELOCATABLES** A101 - A106

815 ELIREKA ST BAKEDSEIELD CA 0220E

815 EUREKA ST. BAKERSFIELD CA, 93305		
OPSC or OSHPD PROJ. NO):	
PROJECT NO:	16241.000	
DRAWN BY:	rRr	
CHK'D BY:	RM	
ISSUE DATE:	08/29/2017	
SHEET TITLE		

PARTIAL SITE PLAN -COURTYARD

SHEET NUMBER

A1130.



SEE OVERALL SITE PLAN

SEE OVERALL SITE PLAN FOR P.O.T. CONTINUATION

1163

(E) BLDG A

FOR P.O.T. CONTINUATION

(E) BLDG F

1167 1171

(E) BLDG A