

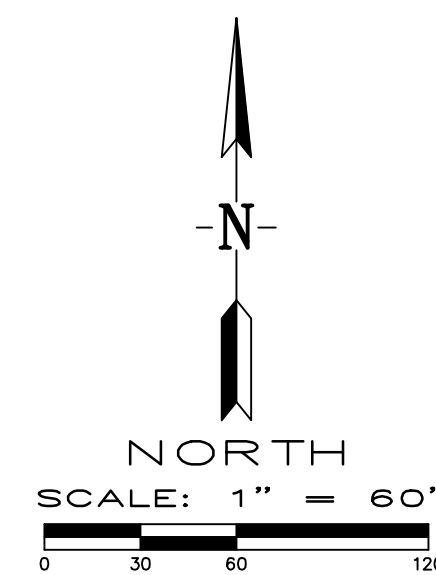


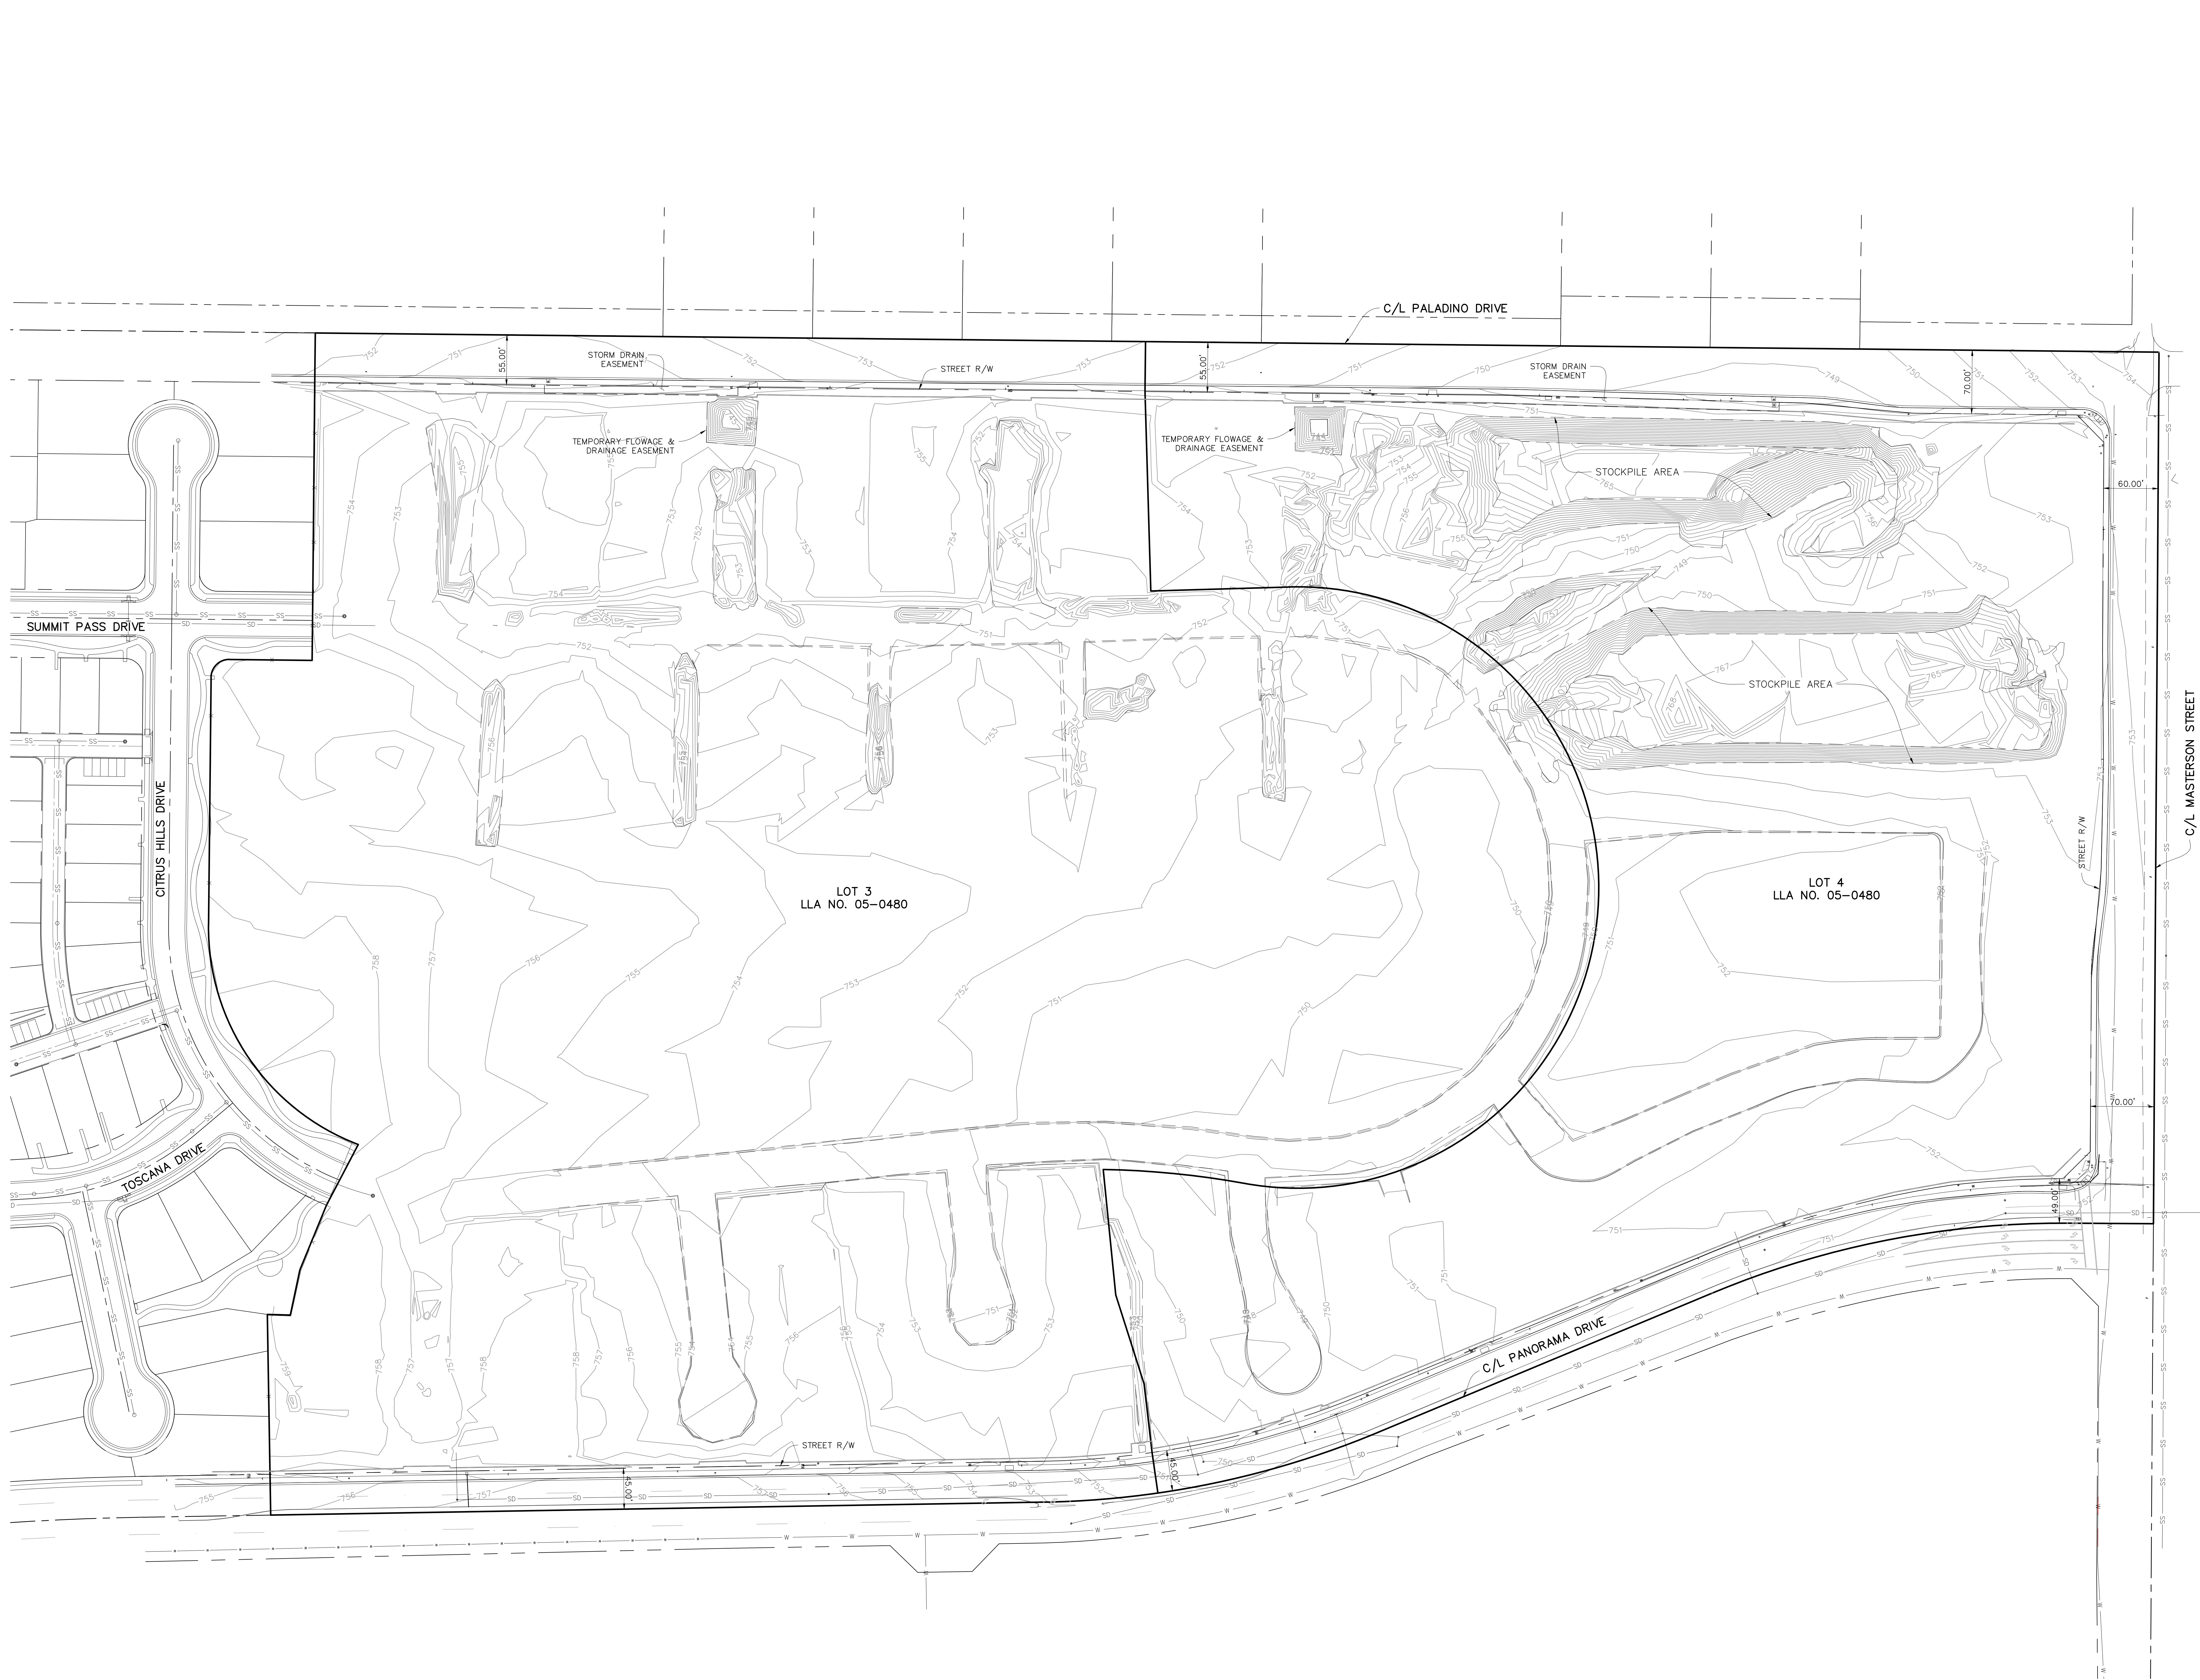

LAV// Pinnacle Engineering
ENGINEERING • PLANNING • SURVEYING
12418 Rosedale Hwy., Suite A, Bakersfield, CA 93312
Phone: (661) 869-0184 Fax: (661) 865-4155

MATTHEW K. VOTILLA	KCE 43130 EXT. 3/31/24	DATE
REVISIONS		
1		
2		
3		
4		
5		

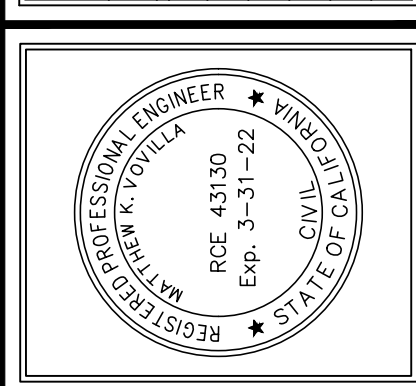

TOPOGRAPHIC SURVEY
LOTS 3 & 4 OF LLA 05-0480
PALADINO DRIVE & MASTERSON STREET
BAKERSFIELD, CALIFORNIA

JOB No.:	20-914
DWG NO.:	TOPO
DATE:	05/13/2020
DRAWN BY:	ADA
CHECKED BY:	MRV
SHEET	1
OF 1 SHEETS	