

Renfro-Russell & Associates, Inc. 800 Stockdale Highway, Sulte 304, Bakersfield, California 33309 (805) 327-7075

ONSULTANTS

K. Bartram Huffman AIA Kenneth A. Kalla AIA

Mark E. Russell AIA

C5283 C13726 C7571


Architecture Planning Interior Design Space Planning

rf G. Elliott AIA

## SECTION A - TYPICAL BUILDINGS C, D, E, F TYPICAL (BUILDING B SIMILAR) CLASSROOM

BAKERSFIELD SCHOOL DISTRICT

FREMONT ELEMENTARY SCHOOL MODERNIZATION

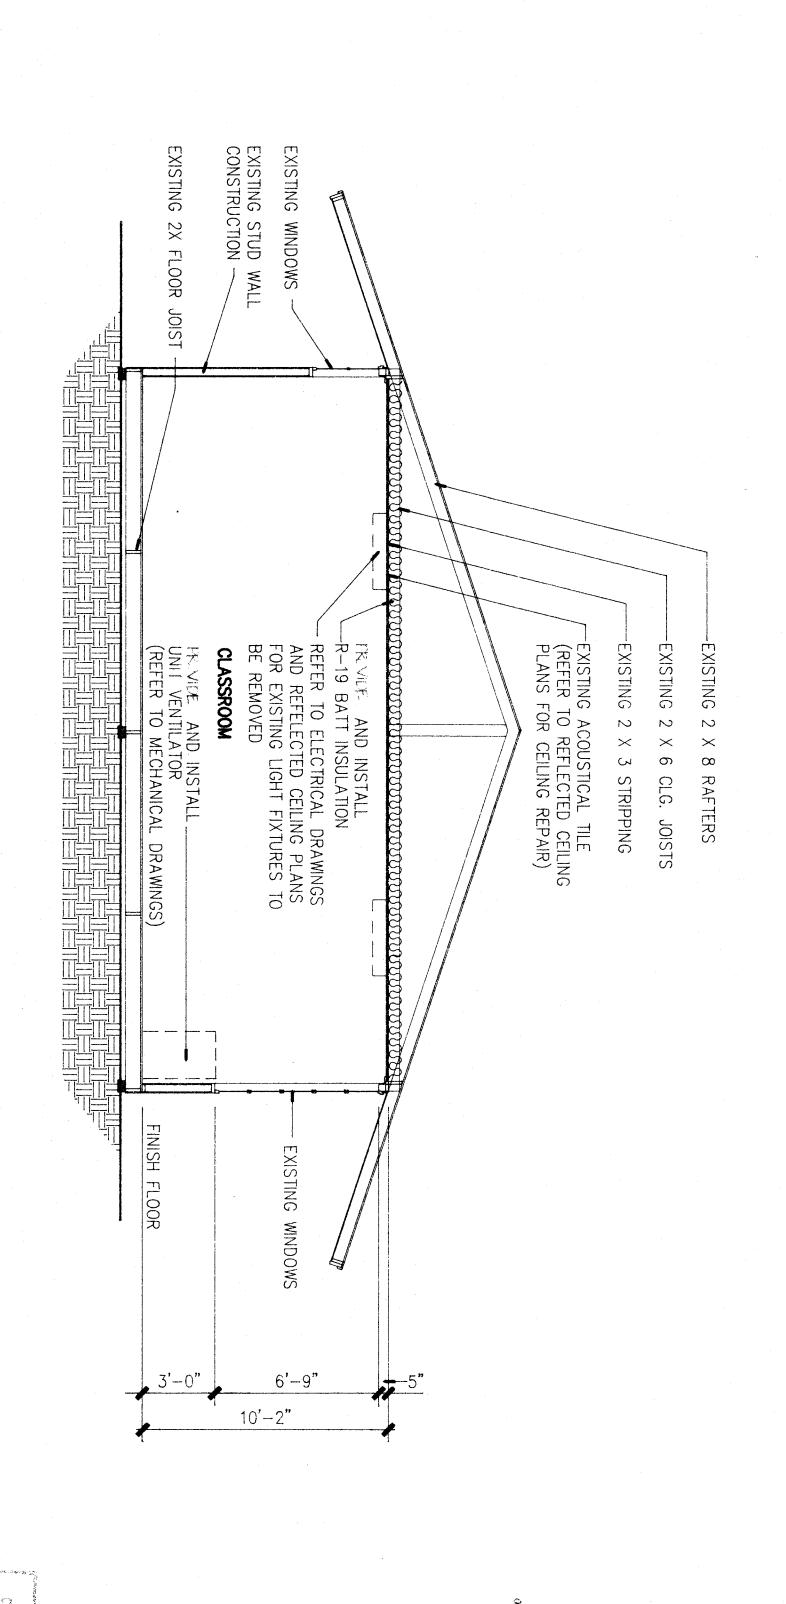

MECH.
EQUIP.

R4

RID

R3

ITTEN DIMENSIONS ON THESE DRAWINGS SHALL HAVE PRECEDENCE OVER ALL DIMENSION: CONTRACTORS SHALL VERIFY AND BE RESPONSIBLE FOR ALL DENSIONS AND THE OBTAINS ON THE DOB AND THIS OFFICE WIST BE NOTIFIED OF Y VARIATIONS FROM THE DIMENSIONS AND TONDITIONS SHOWN BY THESE AWINGS. SHOP DETAILS MUST BE SUBMITTED TO THIS OFFICE FOR APPROVAL ORE PROCEEDING WITH FABRICATION.

E ABOVE DRAWINGS AND SPECIFICATIONS AND IDEAS, DESIGNS AND RANGEMENTS REPRESENTED THEREBY ARE AND SHALL REMAIN THE PROPERTY THE ARCHITECT. AND NO PART THEREOF SHALL BE COPIED DISCLOSED TO HERS OR USED IN CONNECTION WITH ANY WORK OR PROJECT OTHER THAN THE CIPIC PROJECT FOR WHICH THEY HAVE BEEN PREPARED AND DEVELOPED THOUT THE WRITTEN CONSENT OF THE ARCHITECT, VISUAL CONTACT WITH SEE DRAWINGS OR SPECIFICATIONS SHALL CONSTITUTE CONCLUSIVE EVIDENCE ACCEPTANCE OF THESE RESTRICTIONS.

DATE

APPROVED

BAKERSFIELD CITY SCHOOL DISTRICT BOARD OF EDUCATION

SECTION B - RELOCATABLE CLASSROOM BUILDINGS R2, R5

BUILDING SECTIONS

NP/LA

W **UILDING SECTIONS**