Donald W. Renfro AlA
Mark E. Russell AlA
Carl G. Elliott AlA
K. Bartram Huffman A
Kenneth A. Kalla AlA
Jeffrey P. Krausse Al
Tommy W. Preston A
Larry G. Wiggins AlA

Bartram Huffman AlA nneth A. Kalla AlA

ald W. Renfro AlA

Architecture
Planning
Interior Design
Space Planning


Renfro-Russell & 4800 Stockdale Highway, Suite 304, Bake

Associates.

inc.

y G. Wiggins AIA

y W. Preston AIA

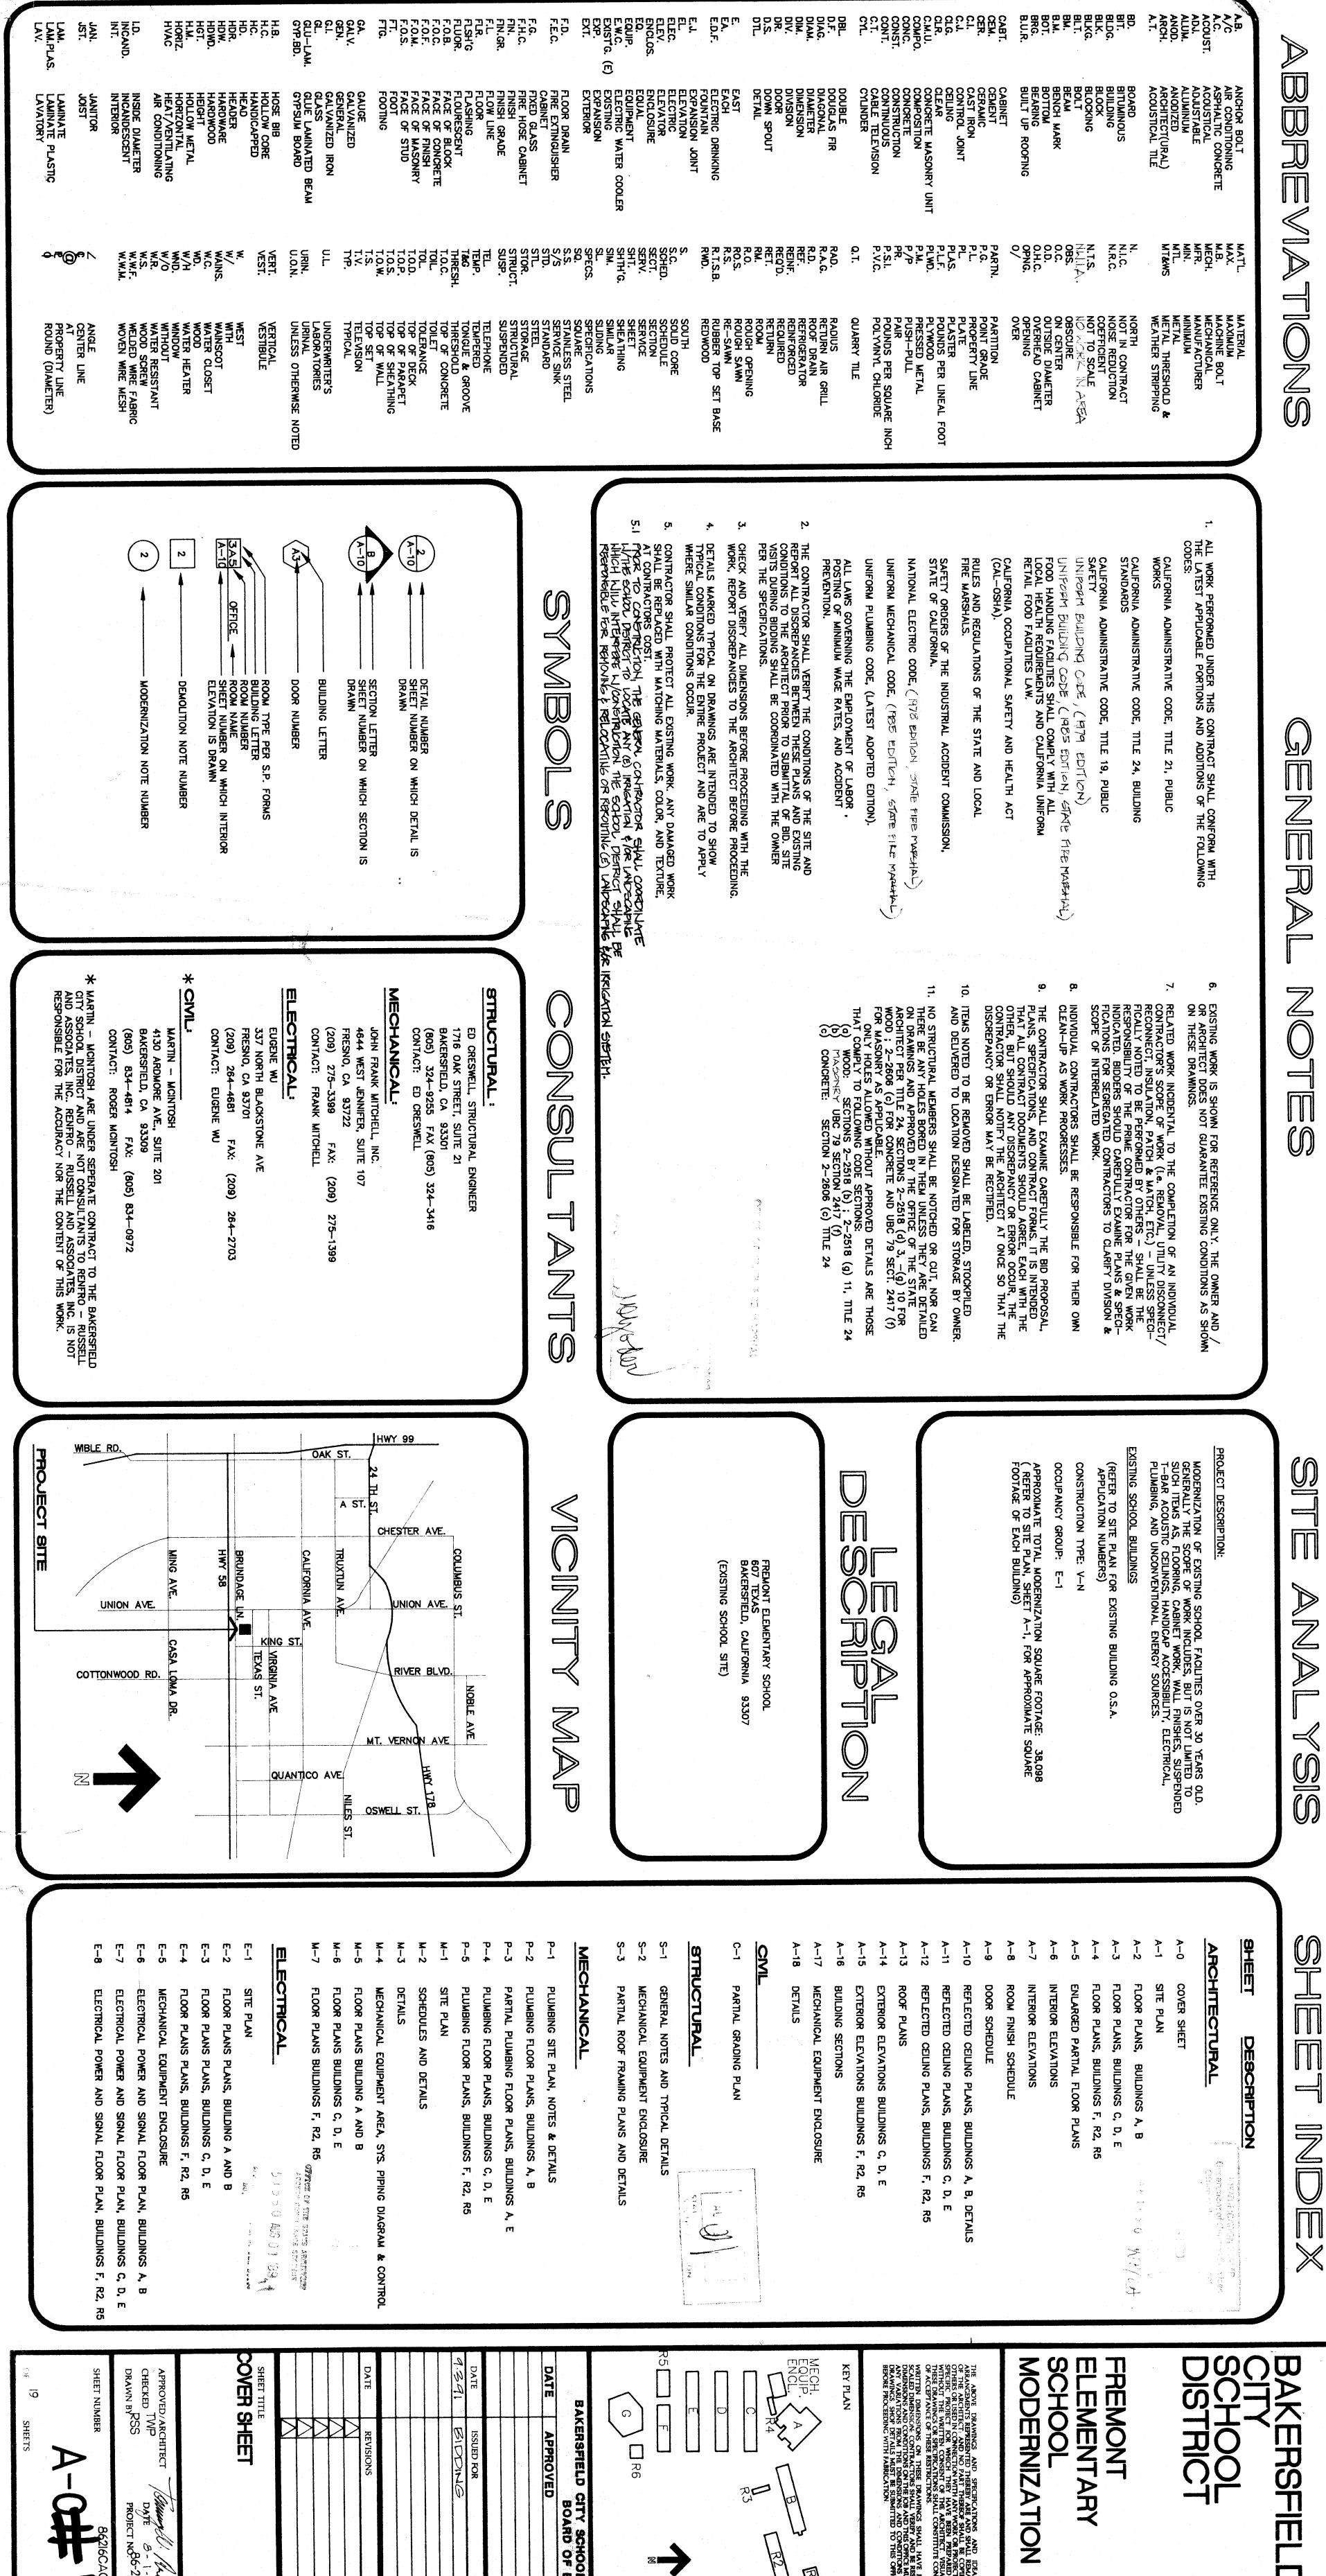

BAKERSFIELI CITY SCHOOL DISTRICT U

THE ABOVE DRAWINGS AND SPECIFICATIONS AND IDEAS, DESIGNS AND ARRANGEMENTS REPRESENTED THEREBY ARE AND SHALL REMAIN THE PROPERTY OF THE ARCHITECT: AND NO PART THEREBY ARE AND SHALL BE COPIED, DISCLOSED TO OTHERS OR USED IN CONNECTION WITH ANY WORK OR PROJECT OTHER THAN THE SPECIFIC PROJECT FOR WHICH THEY HAVE BEEN PREPARED AND DEVELOPED WITHOUT THE WRITTEN CONSENT OF THE ARCHITECT. VISUAL CONTACT WITH THESE DRAWINGS OR SPECIFICATIONS SHALL CONSTITUTE CONCLUSIVE EVIDENCE OF ACCEPTANCE OF THESE RESTRICTIONS.

WRITTEN DIMENSIONS ON THESE DRAWINGS SHALL HAVE PRISCEDENCE OVER SCALED DIMENSIONS ON THESE DRAWINGS SHALL VERIFY AND BE RESTRICTIONS OF THE OF AND THIS OFFICE MUST BE NOTHED OF ANY VARIATIONS FROM THE DIMENSIONS AND CONDITIONS ON THE IOB AND THIS OFFICE FOR APPROVAL BEFORE PROCEEDING WITH FABRICATION.

图

BAKERSFIELD CITY SCHOOL DISTRICT
BOARD OF EDUCATION

DATE 8-1-87 PROJECT NO.86-216FM #