


Note: Contractor is to verify all dimensions on the spot. This drawing is an advisory and no liability is assumed by the architect. It is to be used in conjunction with the building contract.

ROOF PLAN.

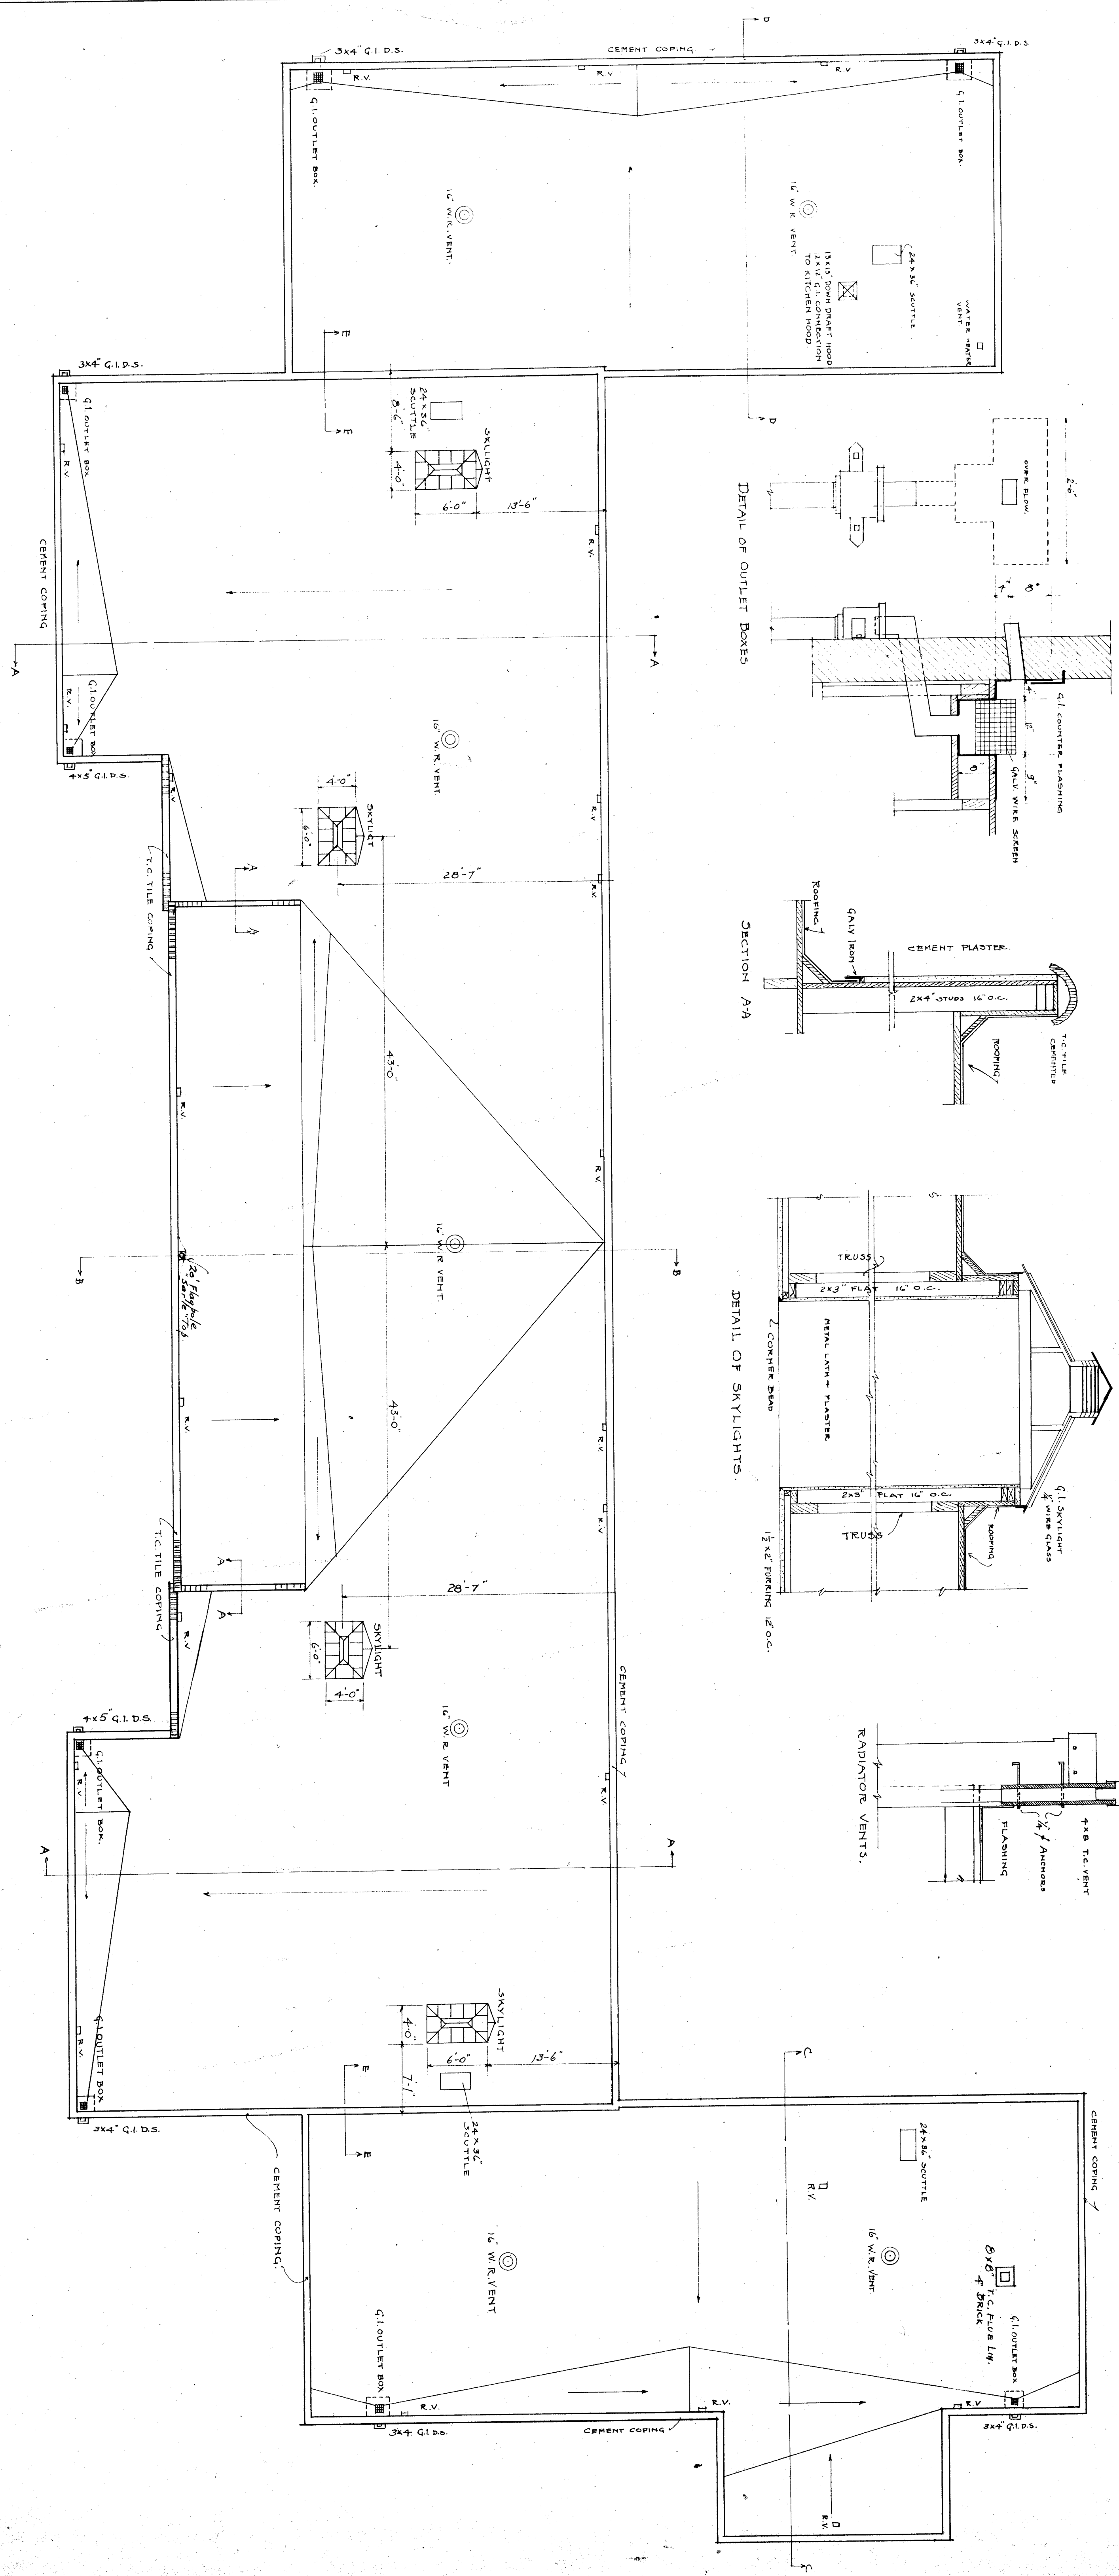

TWO SKYLIGHTS OVER TOILETS TO HAVE LOWER VENTILATORS AS SHOWN. SKYLIGHTS OVER CORRIDORS TO HAVE VENTILATORS CENTERED.

HORACE MANN SCHOOL
 BAKERSFIELD SCHOOL DISTRICT
 BAKERSFIELD

CHARLES H. BIGGAR
 ARCHITECT
 404 BANK OF ITALY BLDG.
 BAKERSFIELD, CALIFORNIA