


NORMAN A. GEIGER
AIA, CSI, CDT, ICB
P.O. BOX 41054
Sacramento, CA 95841
(916) 332-2453 FAX
(916) 332-2453 PHONE
RAFTICS
ARCHITECTURAL
SERVICES
GEIGER

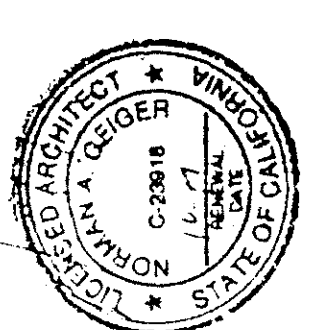

PACESETTER INDUSTRIES, INC.
P.O. BOX 1131, MODESTO, CA 95353 (209) 521-1600
24x40 RELOCATABLE BUILDING

SHEET NUMBER
GENERAL NOTES
RELOCATABLE BUILDING SECTION
DETAILS

DATE	REV. #1	APR 20, 1997
	REV. #2	MAY 15, 1997
	REV. #3	JUN 20, 1997
	REV. #4	AUG 21, 1997
	REV. #5	AUG 26, 1997
	REV. #6	SEP 23, 1997
PROJECT NUMBER	155000	
PROJECT NAME	97-05	
SHEET	A5.1	

GENERAL NOTES






APPROVALS

NO. 1111
DATE 11/15/99
PC 330

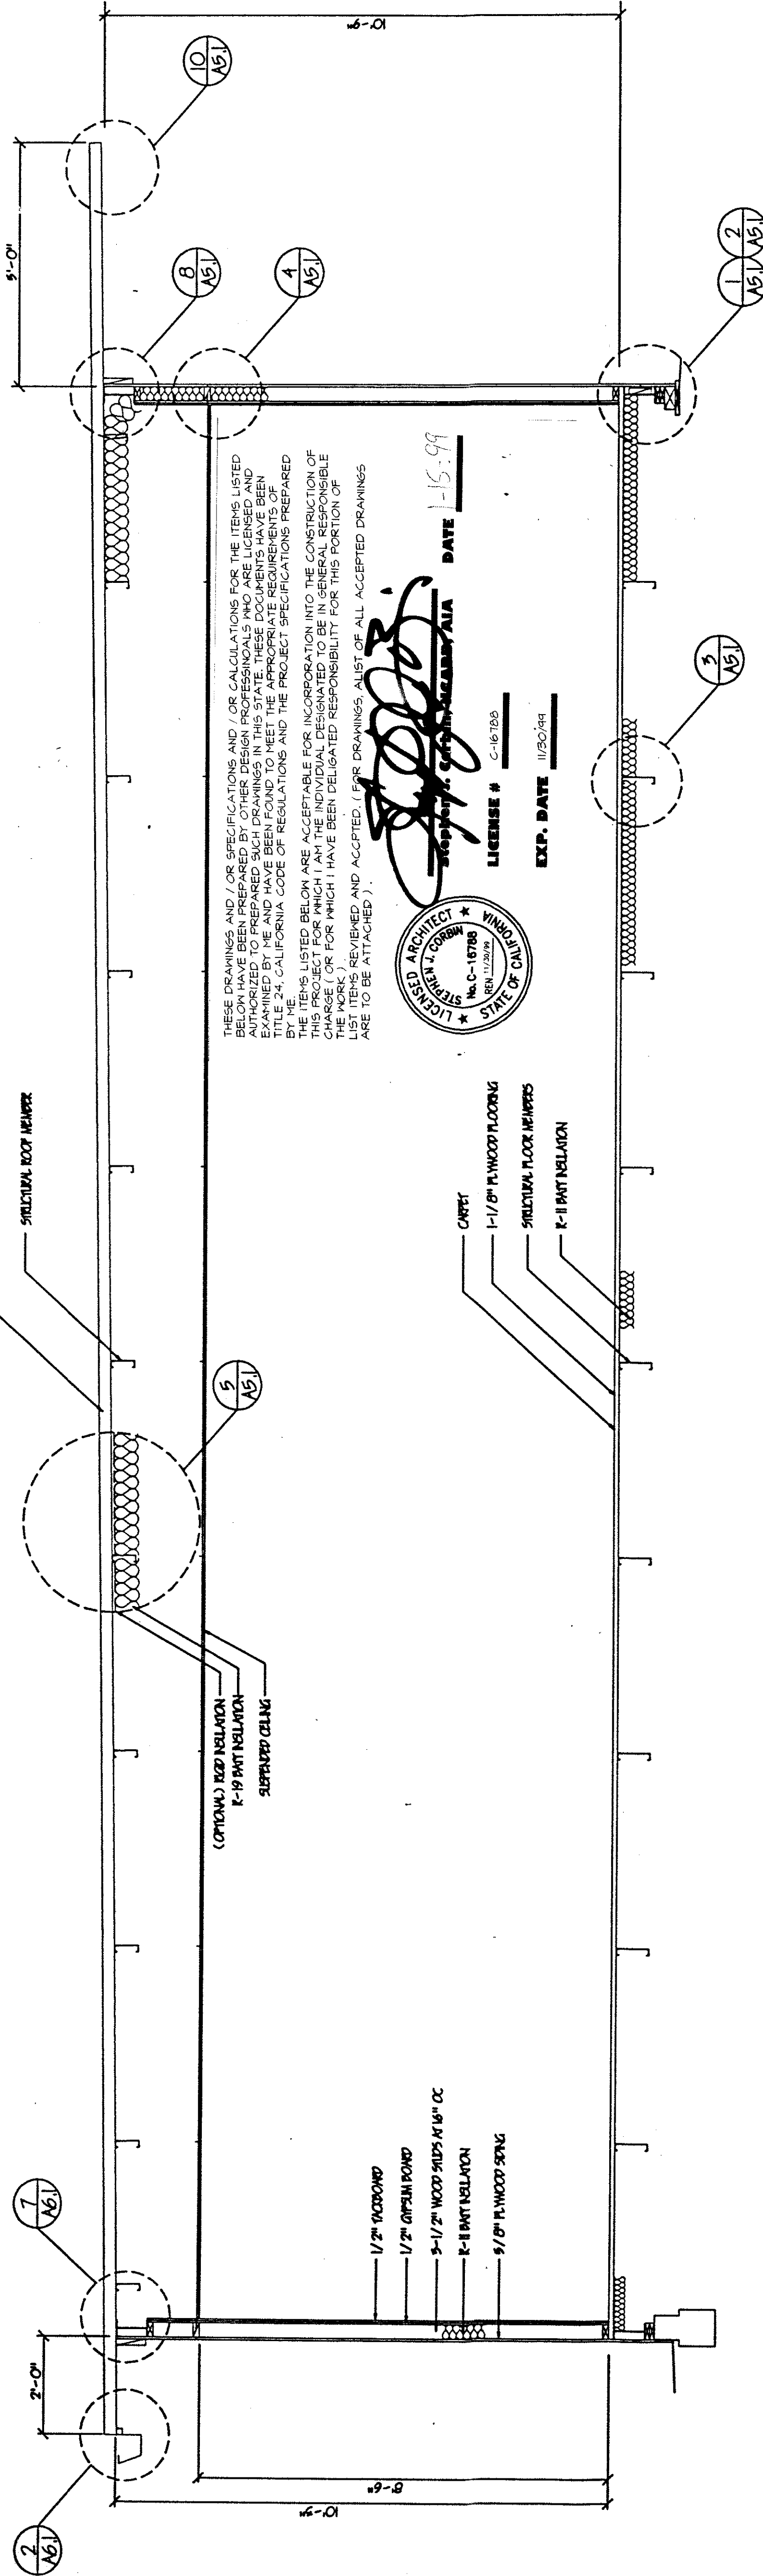

24'x40' CROSS SECTION A-A

1	WOOD FNDN	SCALE: 1/2"=1'-0"	3	FLOOR	SCALE: 1/2"=1'-0"	5	DETAIL	SCALE: 1/2"=1'-0"	7	CORNER	SCALE: 1/2"=1'-0"	9	MOD CONNECTION	SCALE: 1/2"=1'-0"