
## PIONEER ELEMENTARY 4 RELOCATABLE CLASSROOMS BAKERSFIELD CITY SCHOOL DISTRICT 4404 PIONEER DRIVE BAKERSFIELD, CA 93306

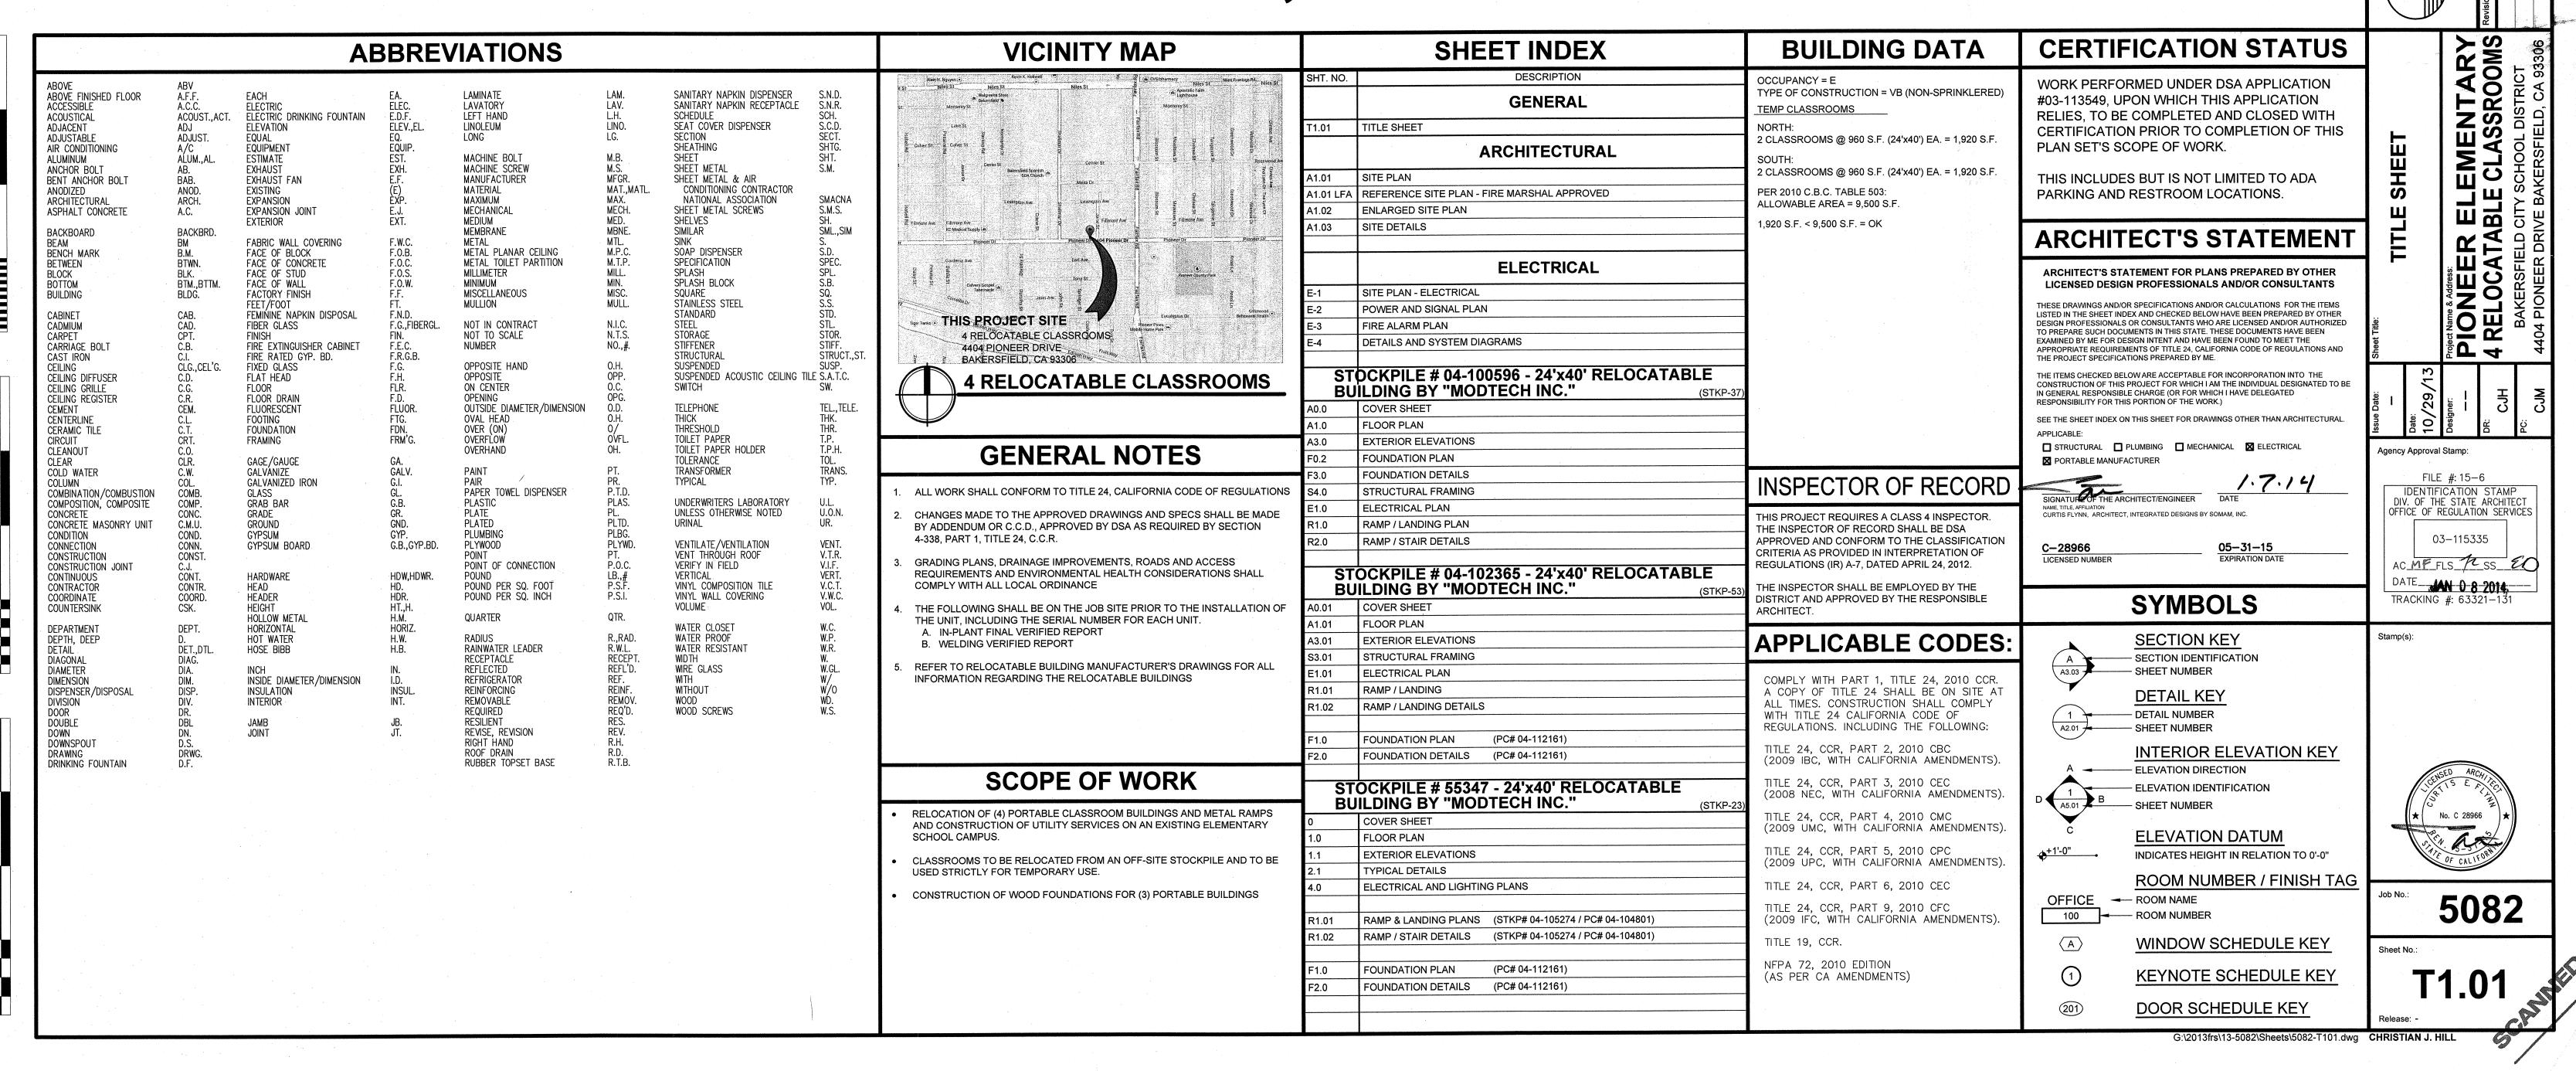

Ownership of Documents

This document, the ideas and designs incorporated herein, as an instrument of Professional Service is the property of Integrated Designs by SOMAM Inc. and is not to be used, in whole or in part for any other project without written authorization.

© COPYRIGHT 2012

ECTURE - ENGINEERING - INTERIOR DESIGN - CONSTRUCTION MAN 6011 N. Fresno, Suite 130 - Fresno, California 93710

ARG