
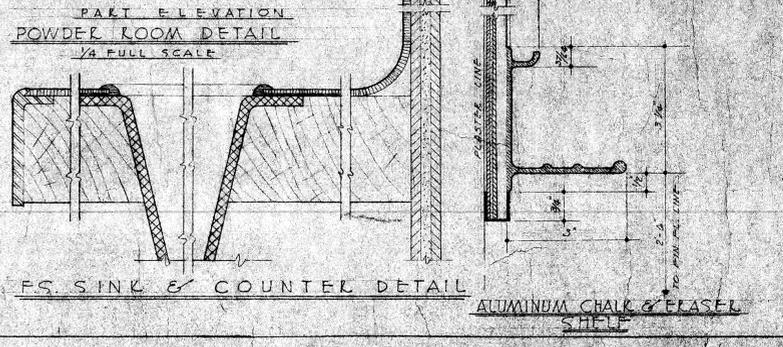
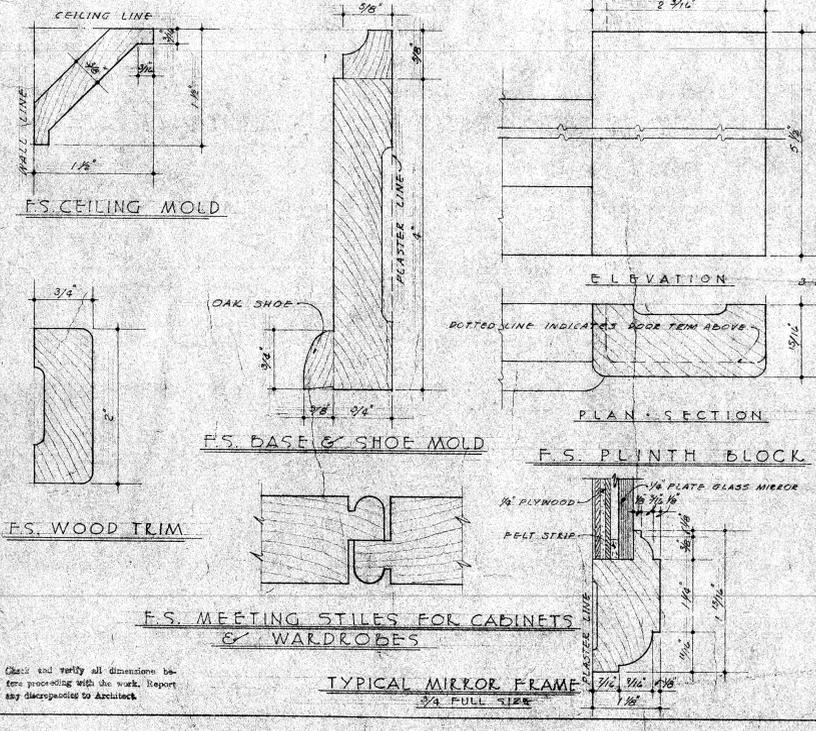
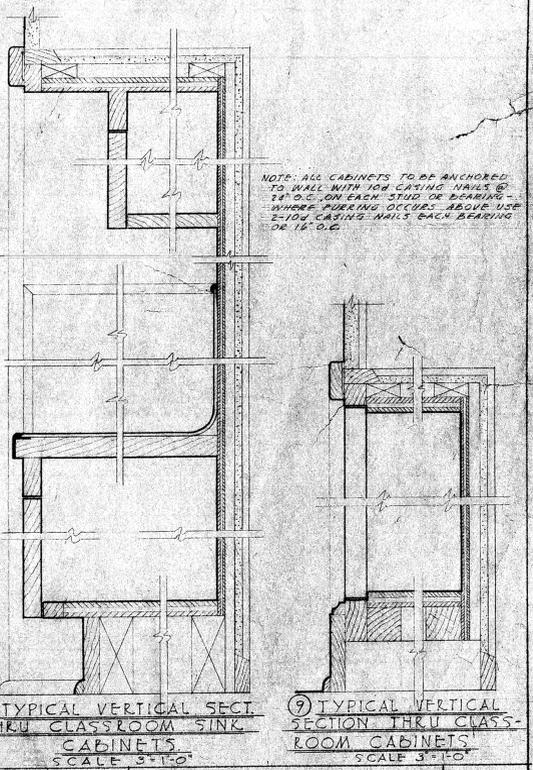
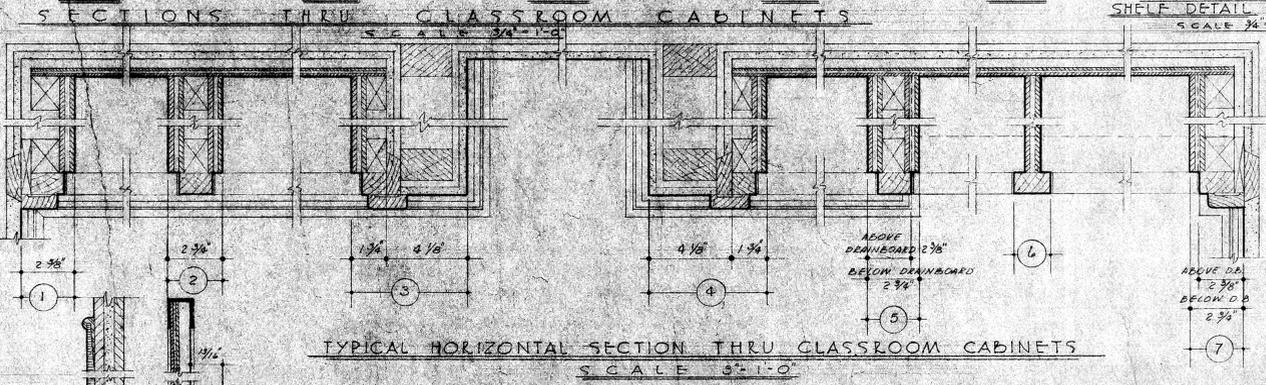
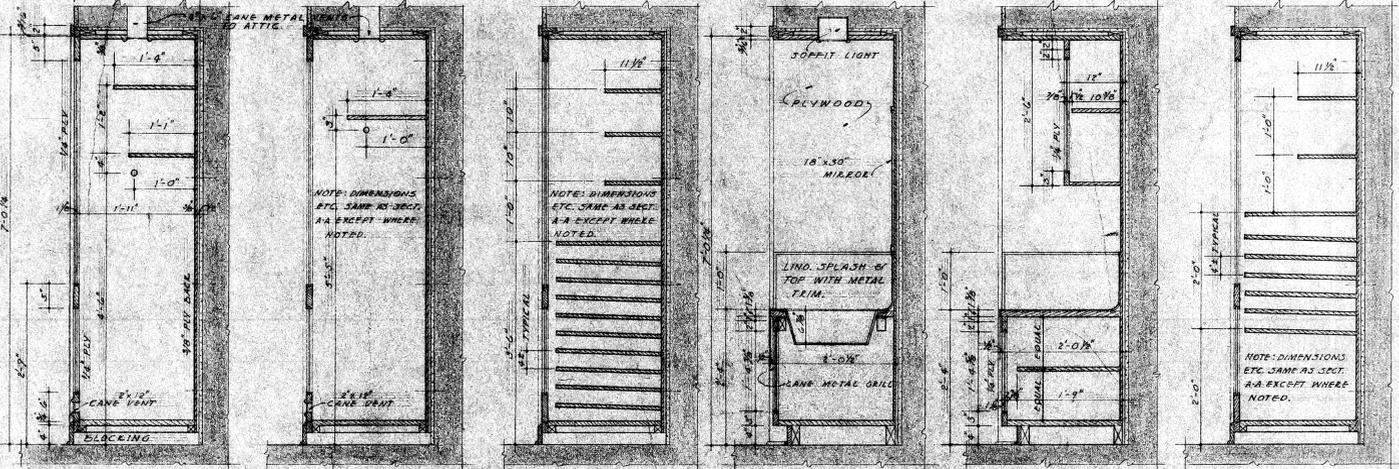
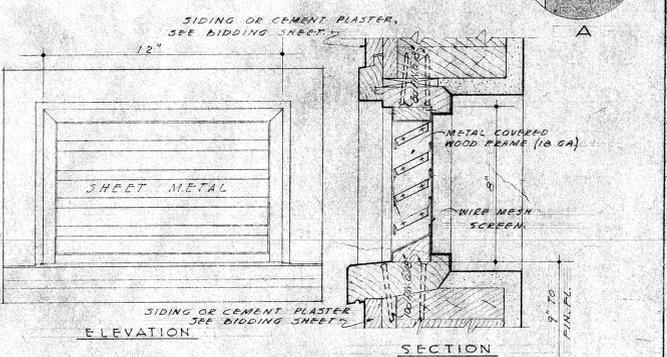
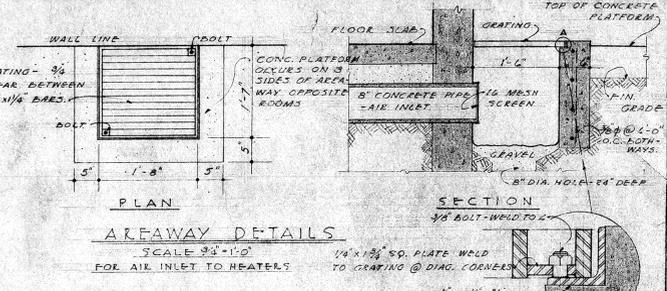
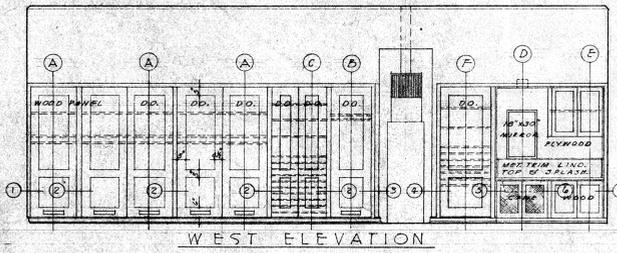
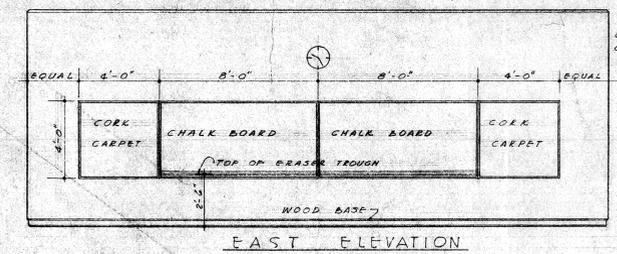
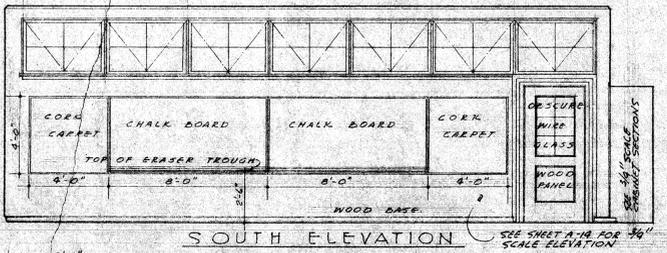


**TYPICAL CLASSROOM PLAN**  
 SCALE 1/4" = 1'-0"

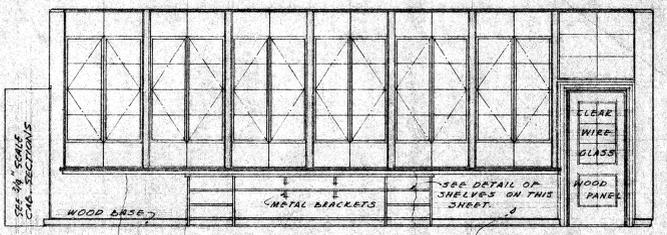

STATE OF CALIFORNIA DEPARTMENT OF PUBLIC WORKS DIVISION OF ARCHITECTURE APPROVED: <i>Henry W. B... 7-22-41</i> 5742	BAKERSFIELD CITY SCHOOLS 1600 K ST. BAKERSFIELD CALIF. BOARD OF EDUCATION APPROVED: <i>...</i> 2/20 1938 PRESIDENT SECRETARY	ELEMENTARY SCHOOL BAKERSFIELD CITY SCHOOL DISTRICT PIONEER DRIVE BAKERSFIELD CALIFORNIA ERNEST C. McCOY A.I.A. ARCHITECT 135 144 BLDG. BAKERSFIELD. 1412 19th ST. CALIFORNIA	DATE: 4/16/40 DRAWN BY: B.H.C. CHECKED BY: SHEET NO. <b>A7</b> OF 16 SHEETS
---	---	--	---