




HVAC MOUNT AT JAMBS SCALE: 3/4"=1'-0" 16

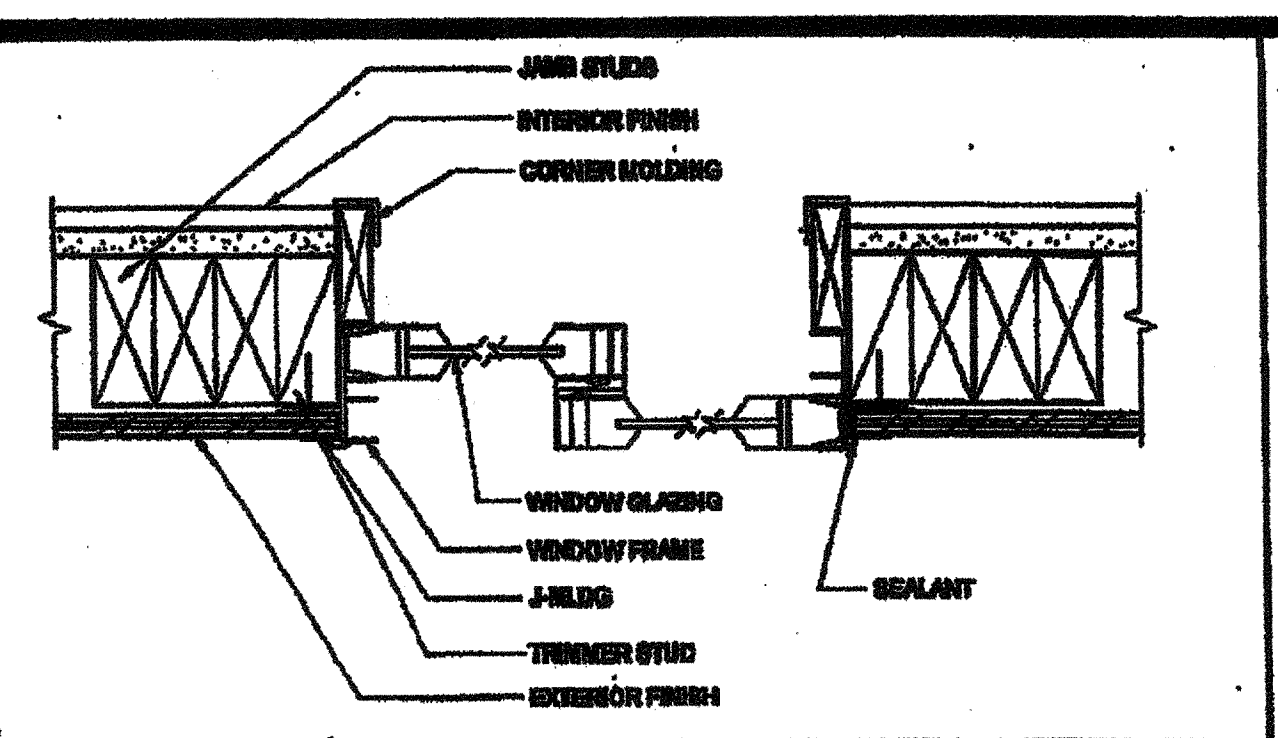


WINDOW SECTION AT JAMBS SCALE: 3/4"=1'-0" 11

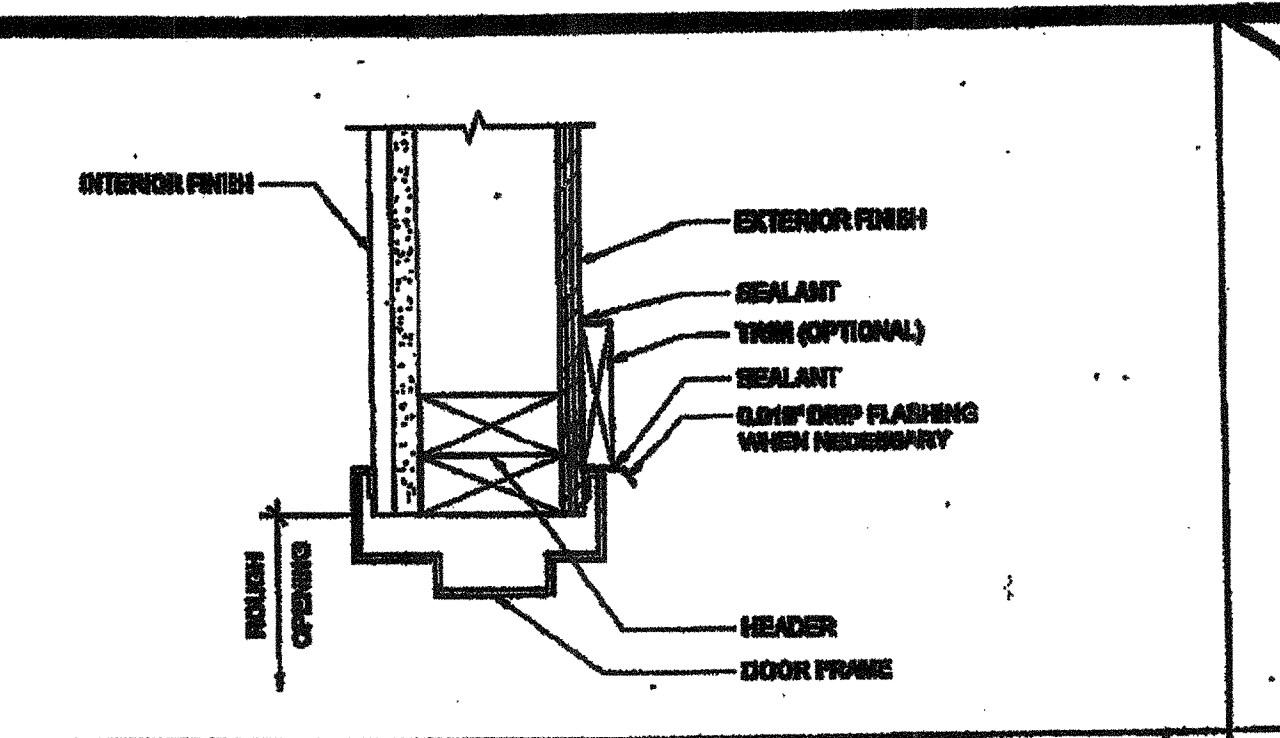


EXTERIOR DOOR HEADER SCALE: 3/4"=1'-0" 6

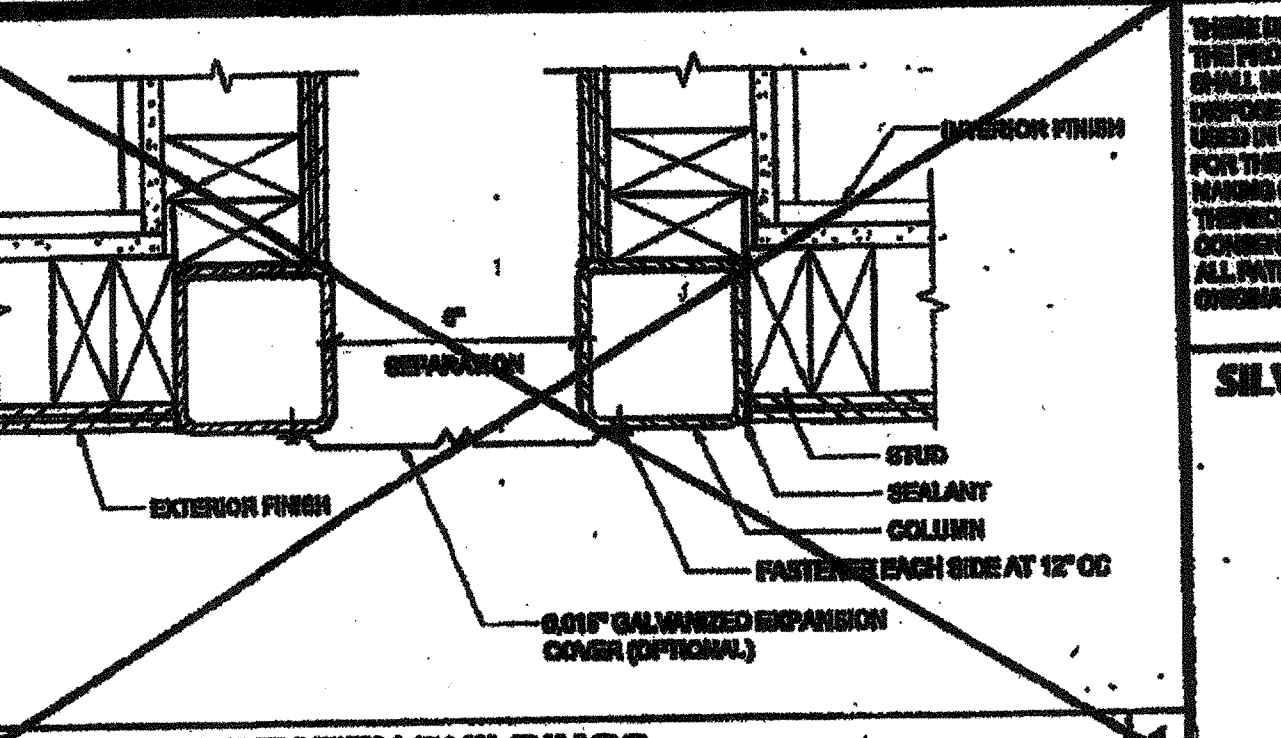


CLOSURE BETWEEN BUILDINGS SCALE: 3/4"=1'-0" 4

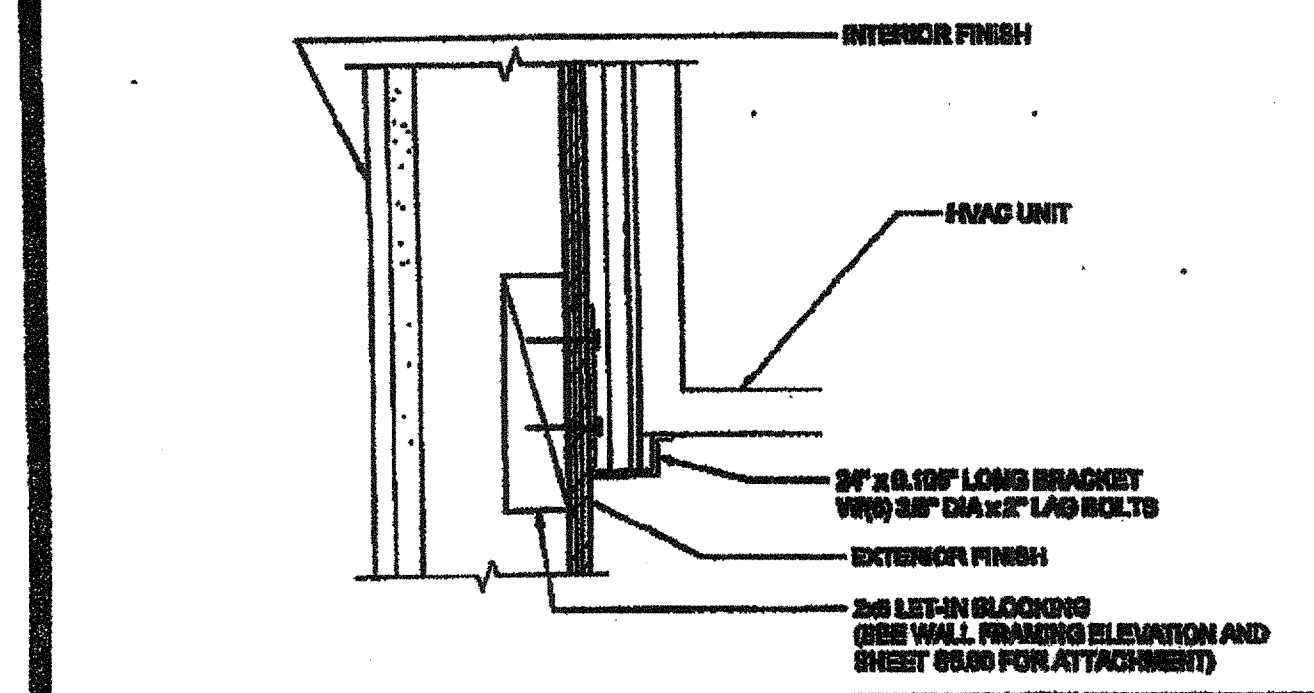


HVAC UNIT AT BOTTOM SCALE: 3/4"=1'-0" 17

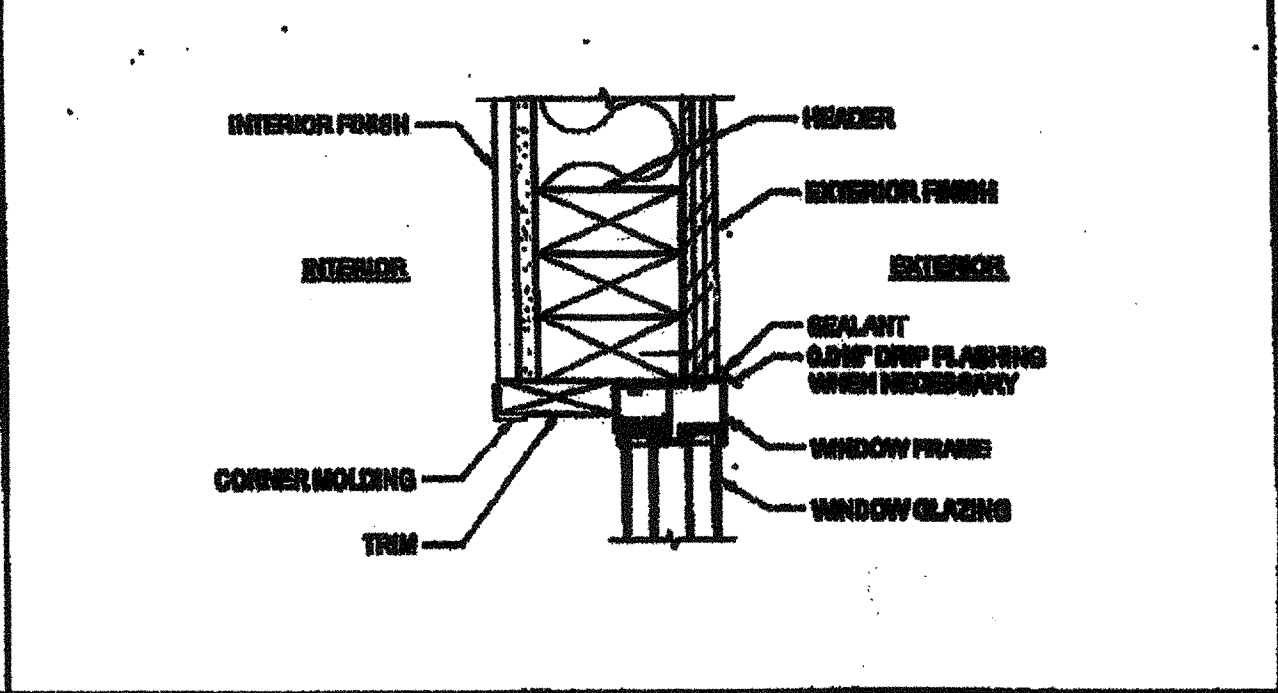


WINDOW HEADER SCALE: 3/4"=1'-0" 12

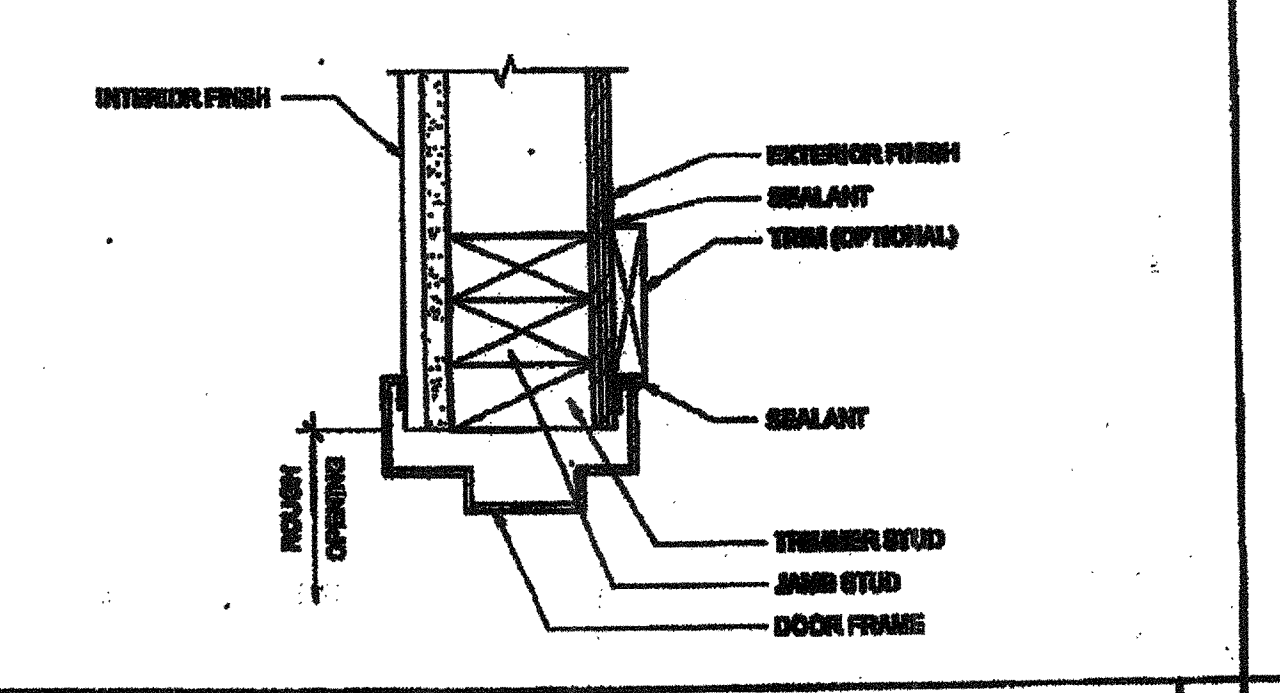


EXTERIOR DOOR JAMB SCALE: 3/4"=1'-0" 7

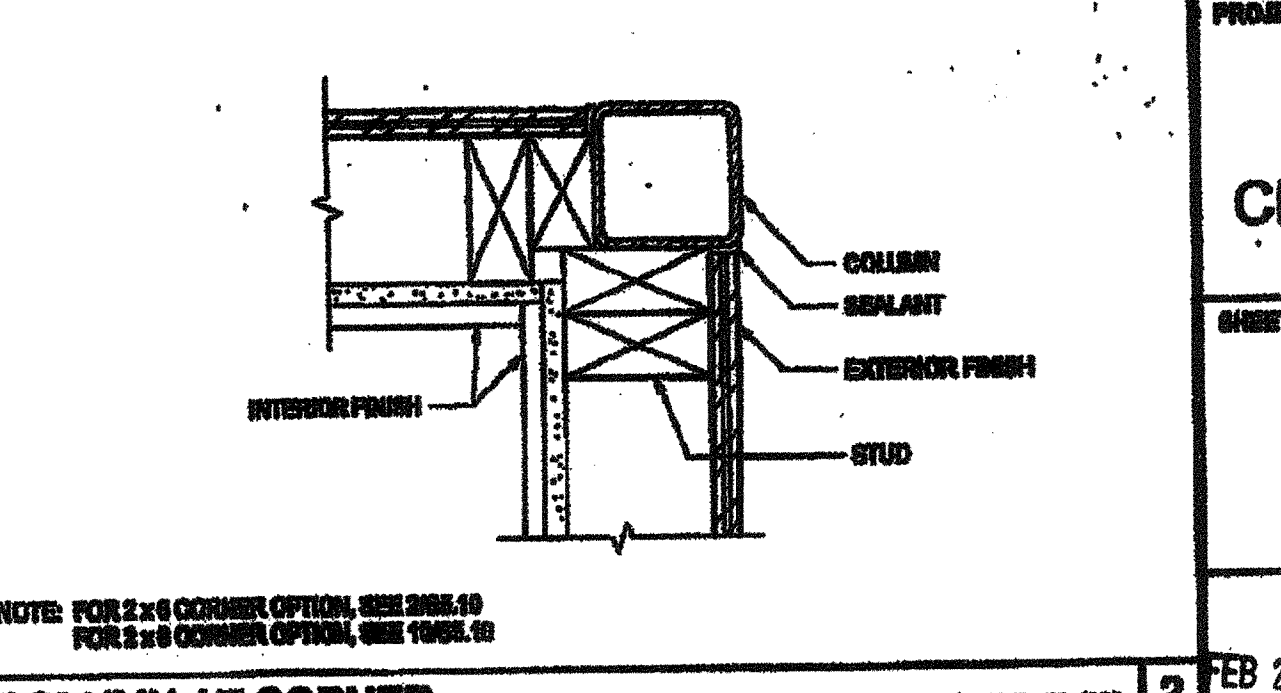


COLUMN AT CORNER SCALE: 3/4"=1'-0" 12

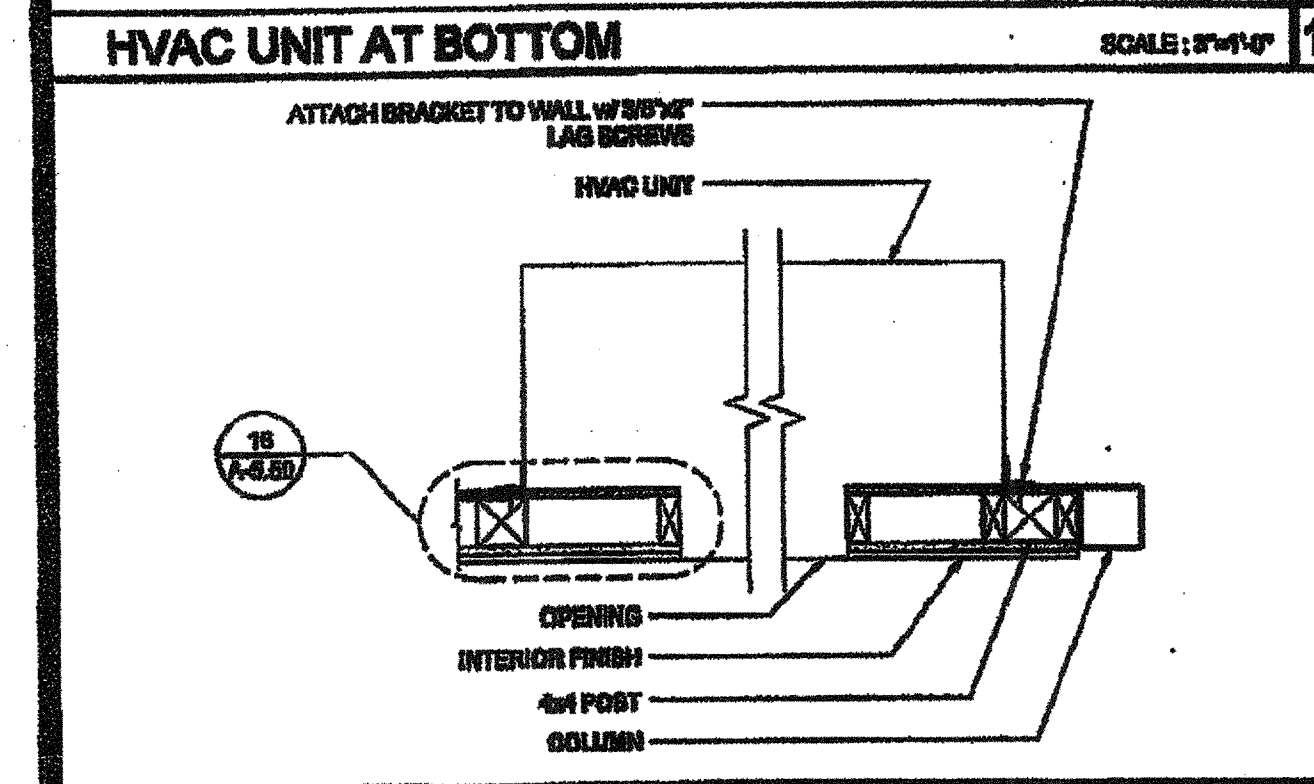


HVAC UNIT (PLAN) SCALE: 1"=1'-0" 18

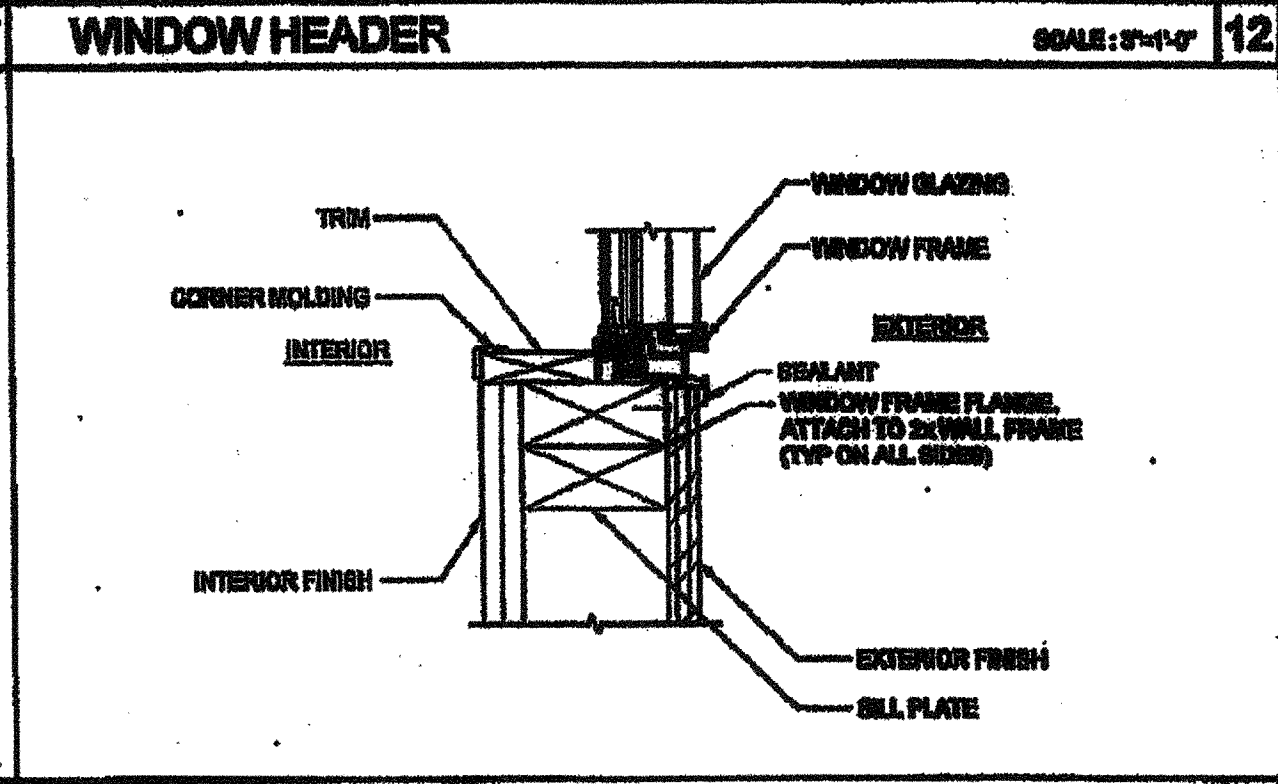


WINDOW SILL SCALE: 3/4"=1'-0" 13

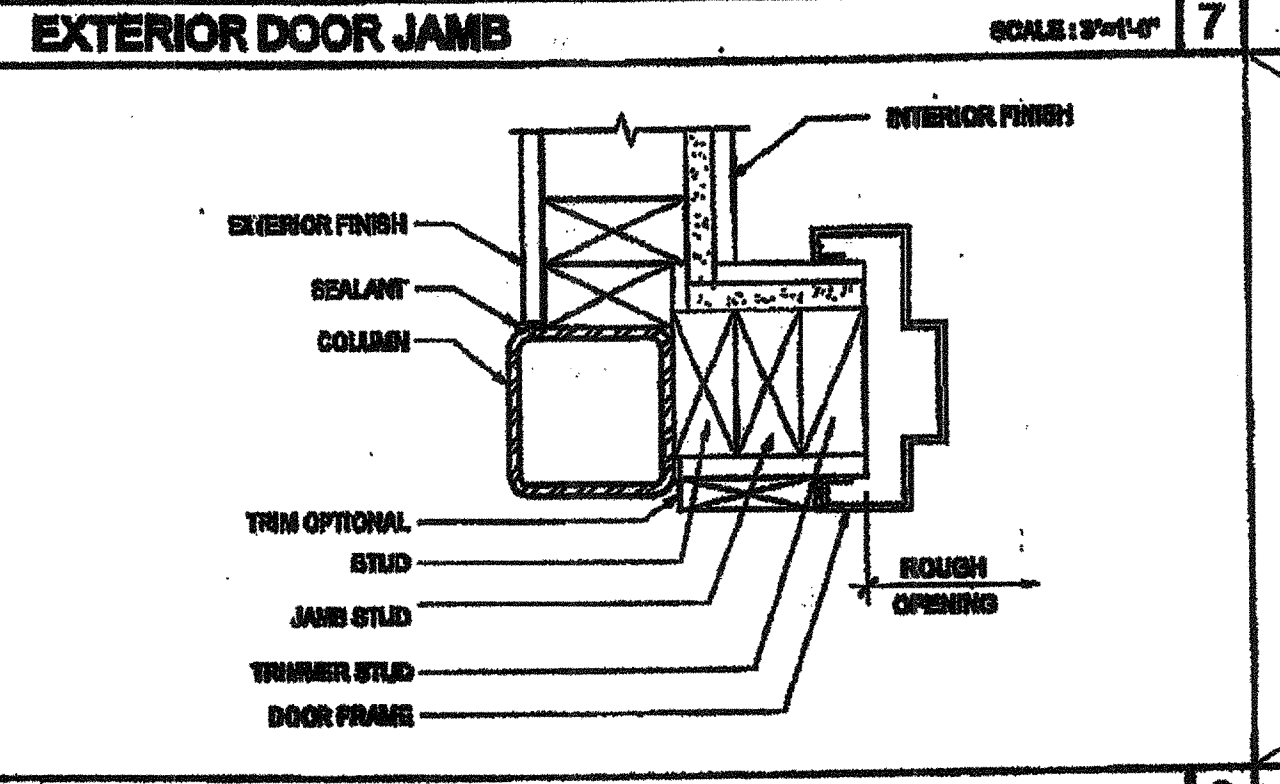


EXTERIOR DOOR JAMB SCALE: 3/4"=1'-0" 8

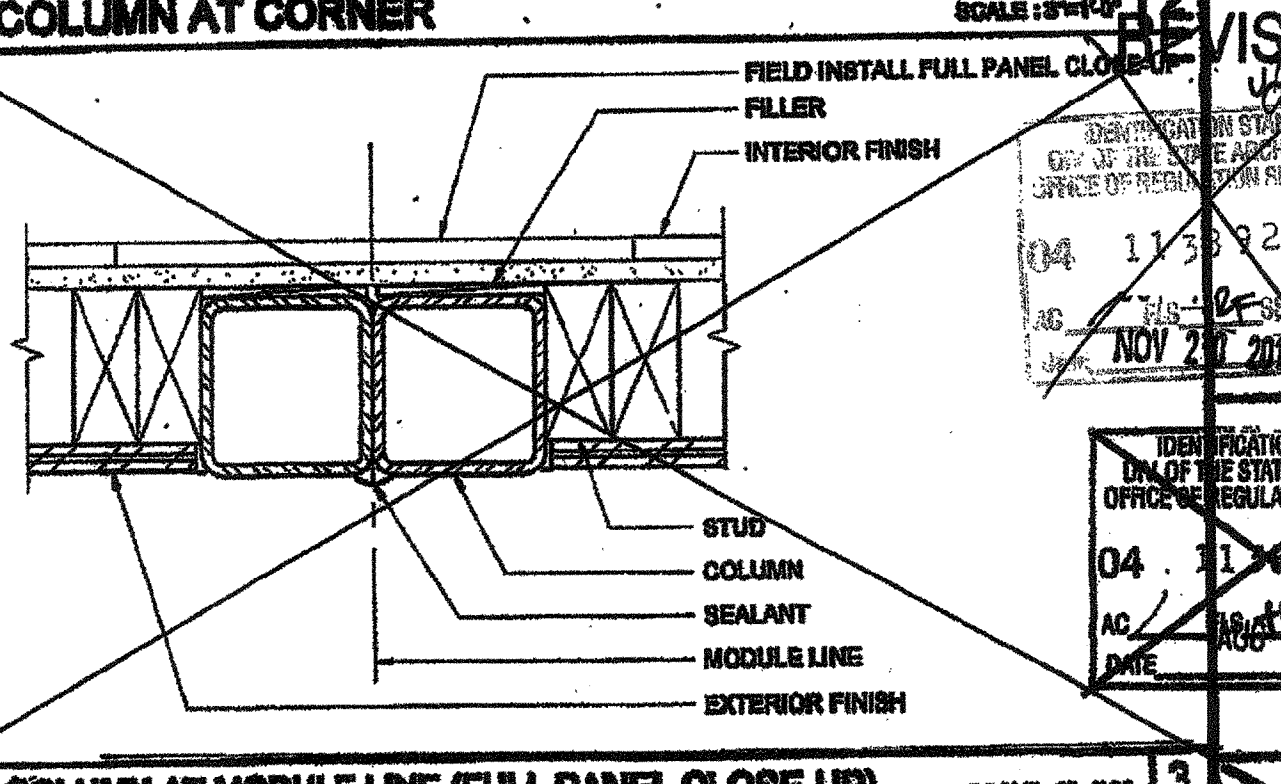


COLUMN AT MODULE LINE (FULL PANEL CLOSE-UP) SCALE: 3/4"=1'-0" 3

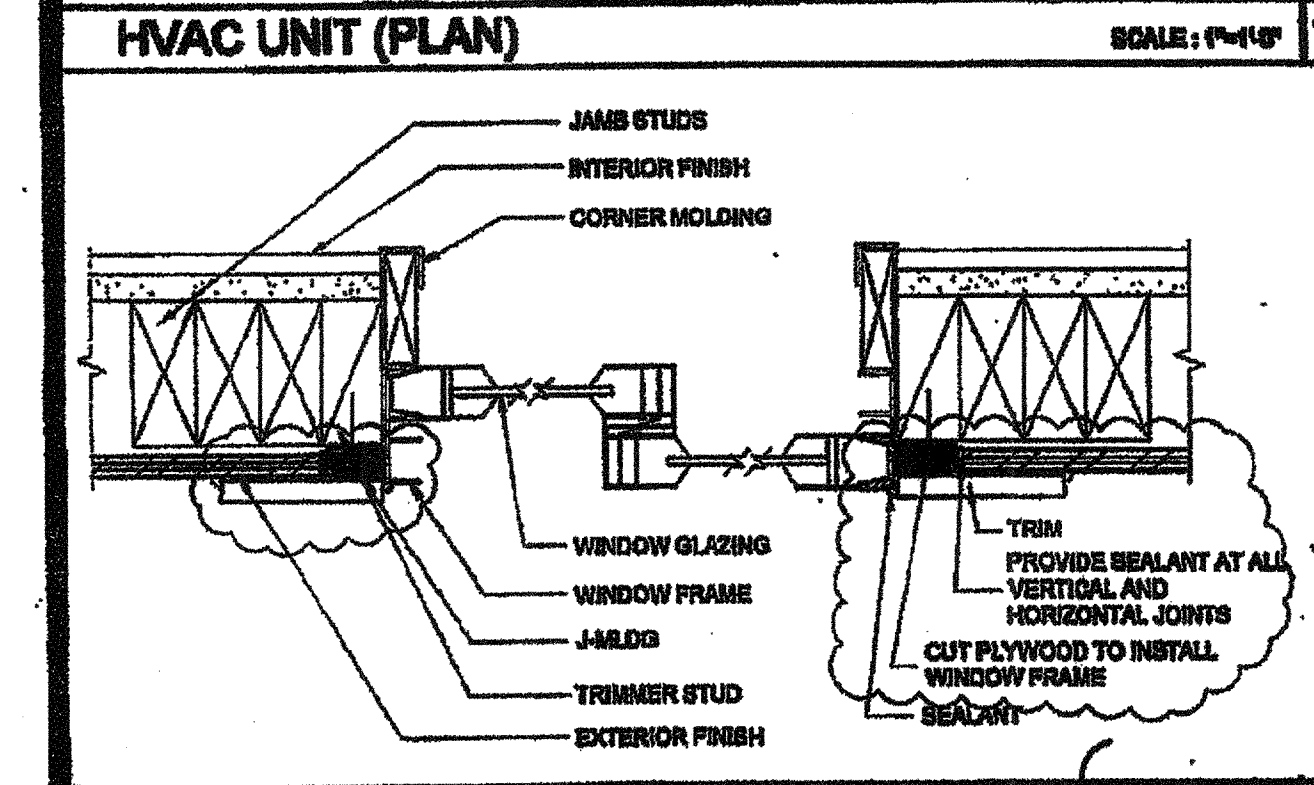


WINDOW SECTION AT JAMBS OPTION SCALE: 3/4"=1'-0" 19

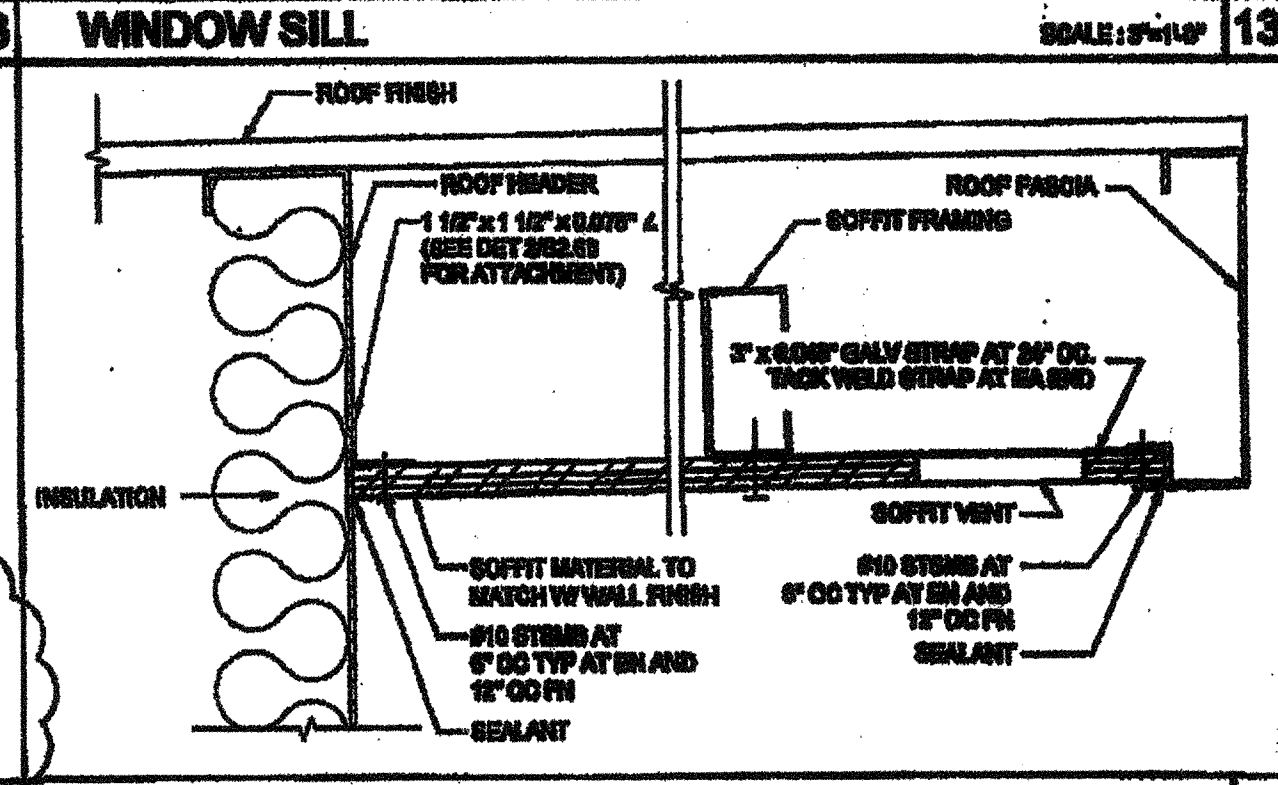


SOFFIT AT ROOF HEADER WITH VENT SCALE: 3/4"=1'-0" 14

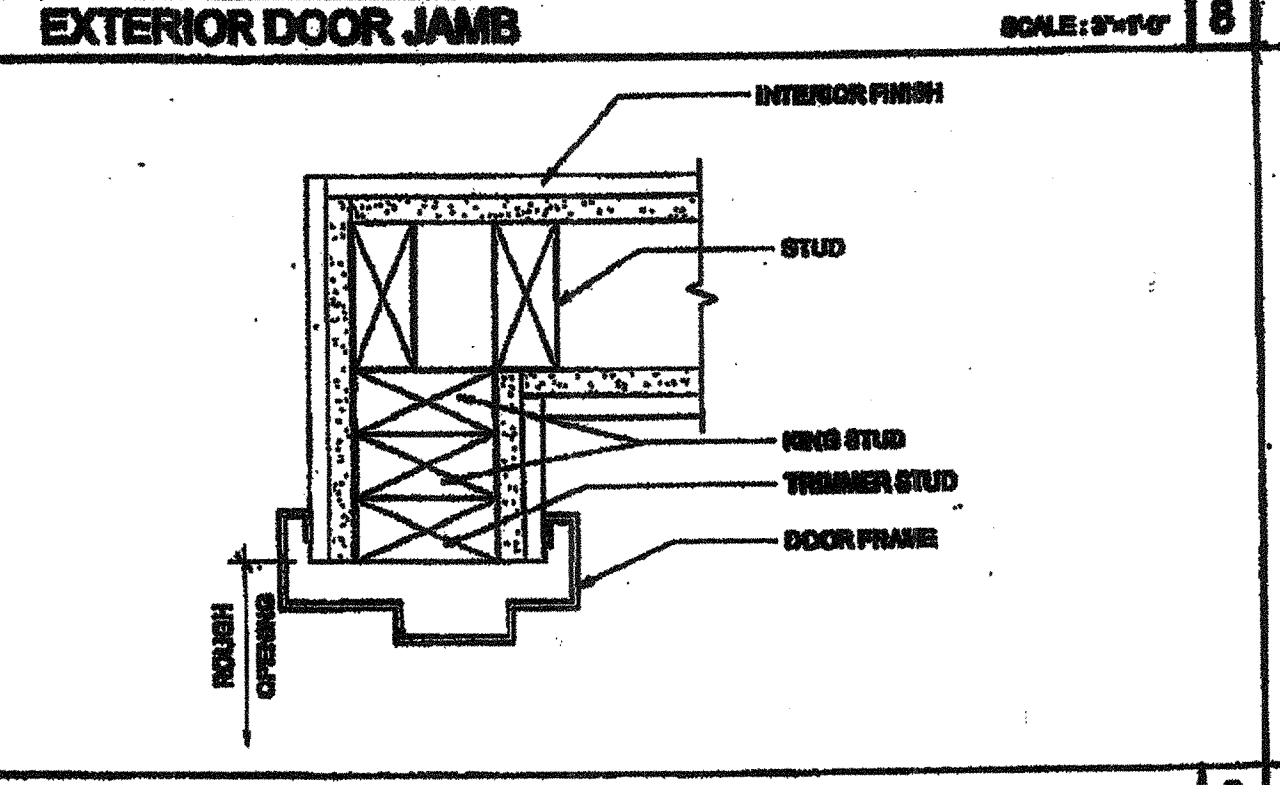


INTERIOR DOOR JAMB SCALE: 3/4"=1'-0" 9

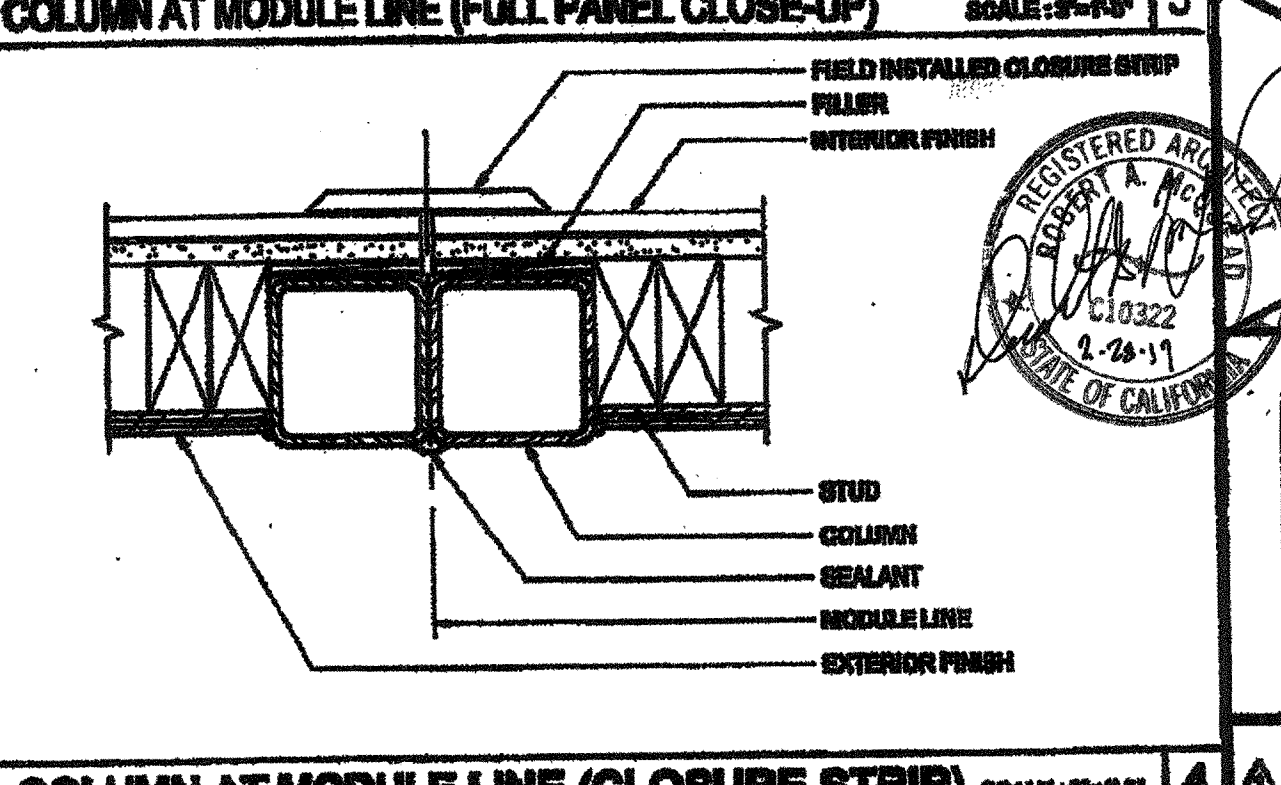


COLUMN AT MODULE LINE (CLOSURE STRIP) SCALE: 3/4"=1'-0" 4

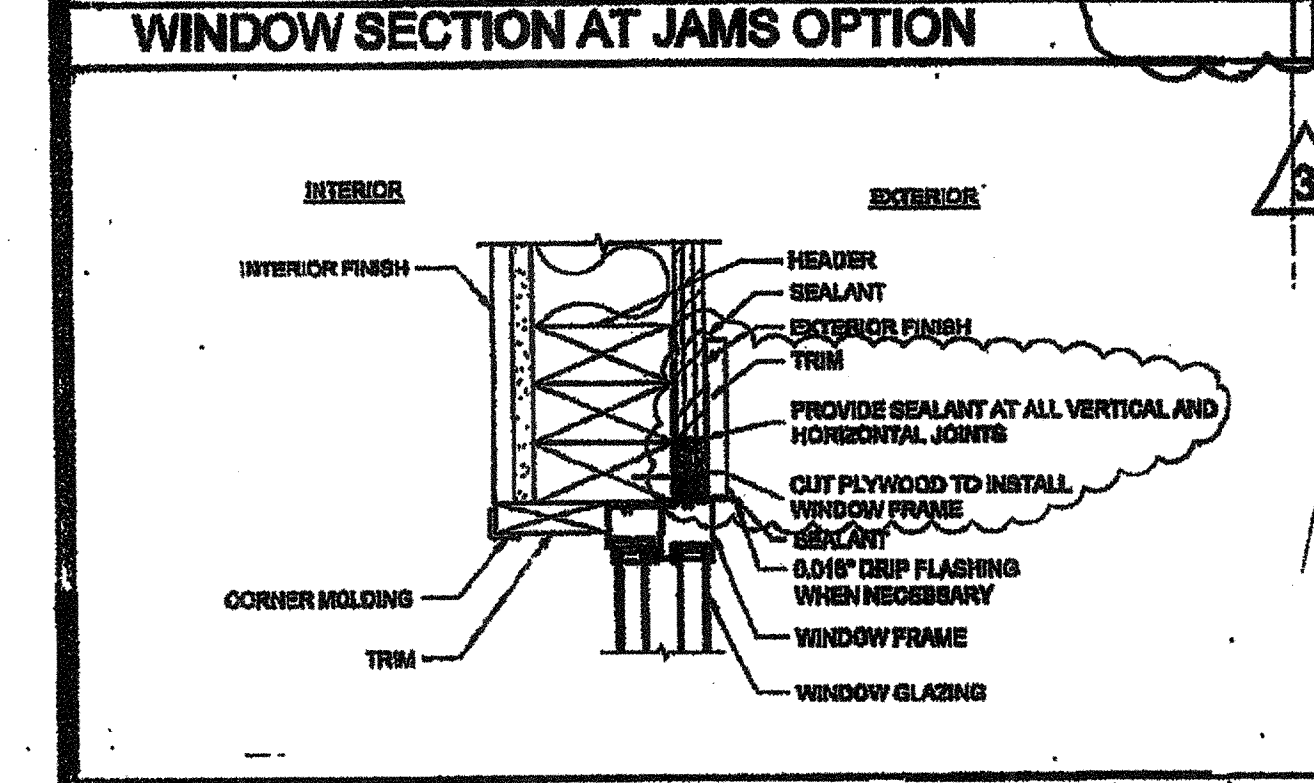


WINDOW HEADER - OPTION SCALE: 3/4"=1'-0" 20

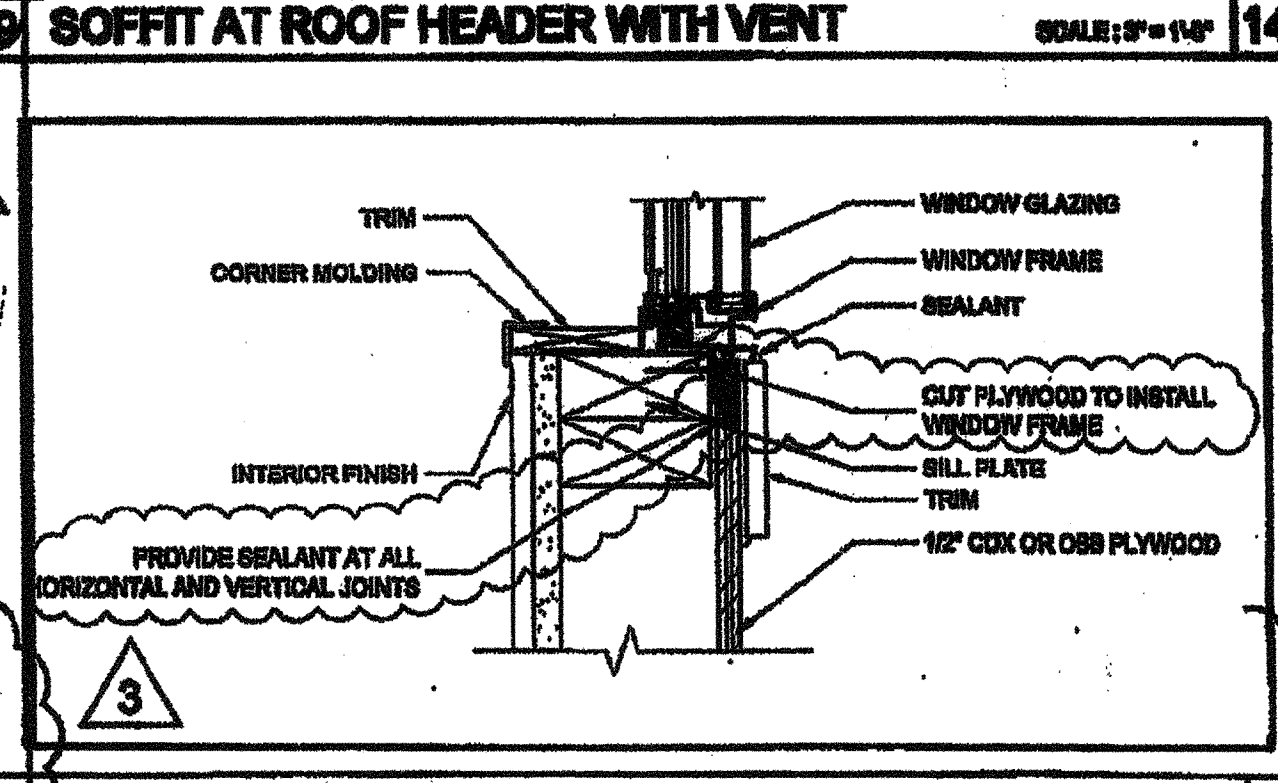

WINDOW STILL - OPTION SCALE: 3/4"=1'-0" 15

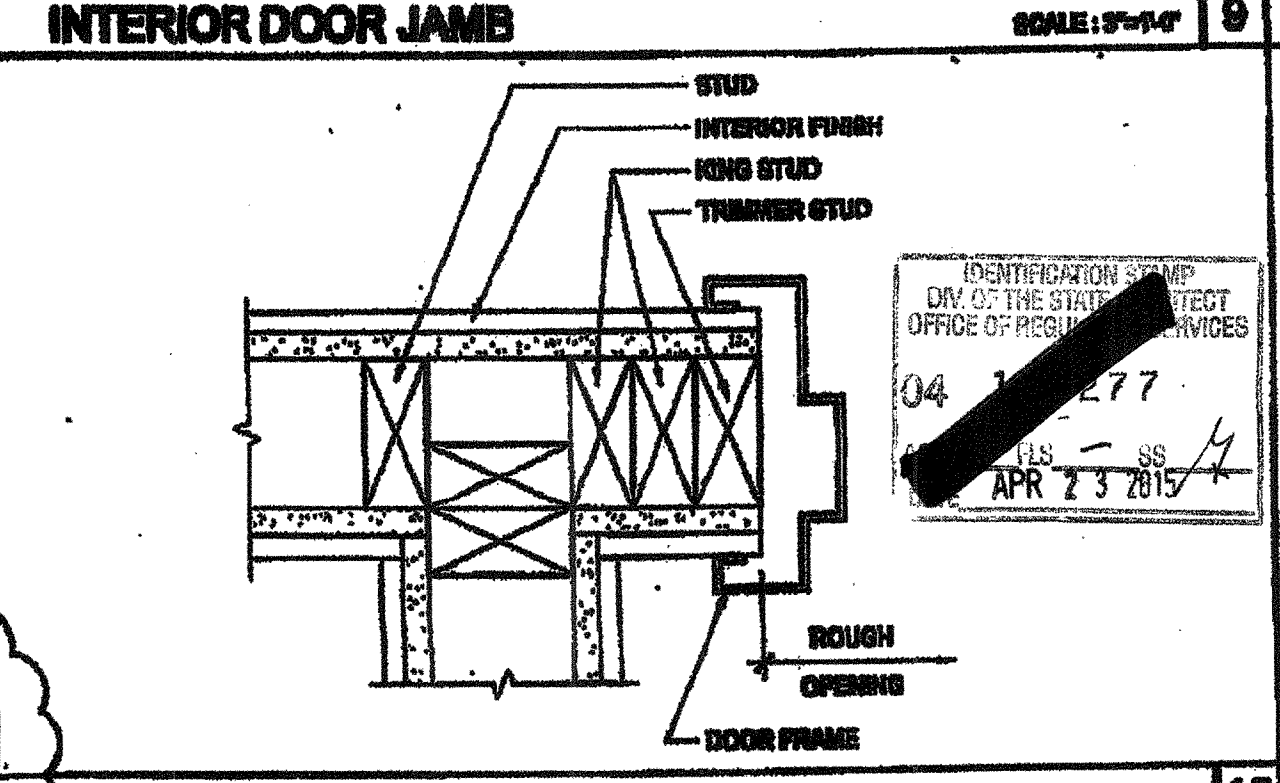

INTERIOR DOOR JAMBS SCALE: 3/4"=1'-0" 10

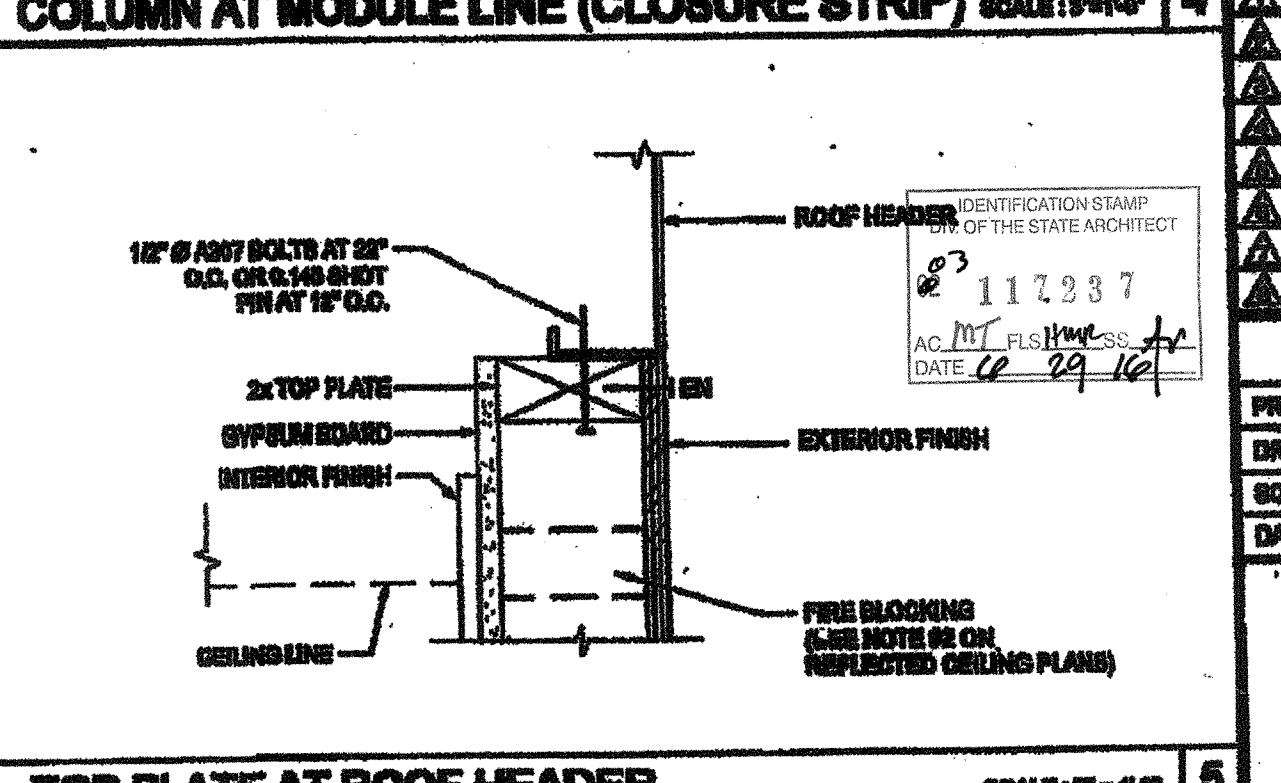

TOP PLATE AT ROOF HEADER SCALE: 3/4"=1'-0" 5

THESE DRAWINGS AND ALL MATERIAL CONTAINED HEREIN ARE THE PROPERTY OF SILVER CREEK INDUSTRIES, INC. (SCI) AND SHALL NOT BE REPRODUCED, COPIED OR OTHERWISE USED FOR THE PURPOSE OF PROMOTION OR REPRODUCTION FOR THE PURPOSE OF CONSTRUCTION WITHOUT THE WRITTEN CONSENT OF SCI. ALL MATERIALS SHOWN ON THESE DRAWINGS AND SPECIFICATIONS SHALL BE THE PROPERTY OF SCI.

**SILVER CREEK INDUSTRIES, INC.**  
 "PIONEERING FOR THE BEST CONSTRUCTION"  
**SILVER CREEK**  
 175 EAST MORNING HARBOR, CALIFORNIA 92571  
 PHONE: 951-949-2222 FAX: 951-949-2211

PROJECT TITLE:  
**CLASS LEASING CLASSROOM BLDG'S**

SHEET TITLE:  
**ARCHITECTURAL DETAILS WOOD STUD - SHTG**

**STAVAKI ARCHITECTS**  
 1133 1/2 S. GARDEN ST. SUITE 100  
 ANAHEIM, CA 92805  
 (714) 771-1111  
 FEB 26 2015  
 IDENTIFICATION STAMP  
 DIV. OF THE STATE ARCHITECT  
 OFFICE OF REGULATION SERVICES  
 04 1133 1/2  
 NOV 20 2012  
 IDENTIFICATION STAMP  
 DIV. OF THE STATE ARCHITECT  
 OFFICE OF REGULATION SERVICES  
 04 1133 1/2  
 NOV 20 2012

PROJECT SPECIFIC STATE AGENCY APPROVAL  
 IDENTIFICATION STAMP  
 DIV. OF THE STATE ARCHITECT  
 OFFICE OF REGULATION SERVICES  
 04 1133 1/2  
 APR 14 2014  
 ORIGINAL PO STATE AGENCY APPROVAL  
 IDENTIFICATION STAMP  
 DIV. OF THE STATE ARCHITECT  
 OFFICE OF REGULATION SERVICES  
 04 1133 1/2  
 APR 14 2014

REGISTERED ARCHITECT  
 STATE OF CALIFORNIA  
 11332  
 2-28-11

REMARKS:  
 ADDITIONAL DETAILS:  
 PROJECT NO:  
 DRAWN BY:  
 SCALE: AS NOTED  
 DATE: 12-09-11  
 P.C. SHEET NUMBER  
**A-5.50** STKP 140