
ROOSEVELT ELEMENTARY SCHOOL SITE IMPROVEMENTS FOR MODULAR CLASSROOM

2324 VERDES STREET, BAKERSFIELD, CALIFORNIA FOR

BAKERSFIELD CITY SCHOOL DISTRICT BAKERSFIELD, KERN COUNTY, CALIFORNIA 93304

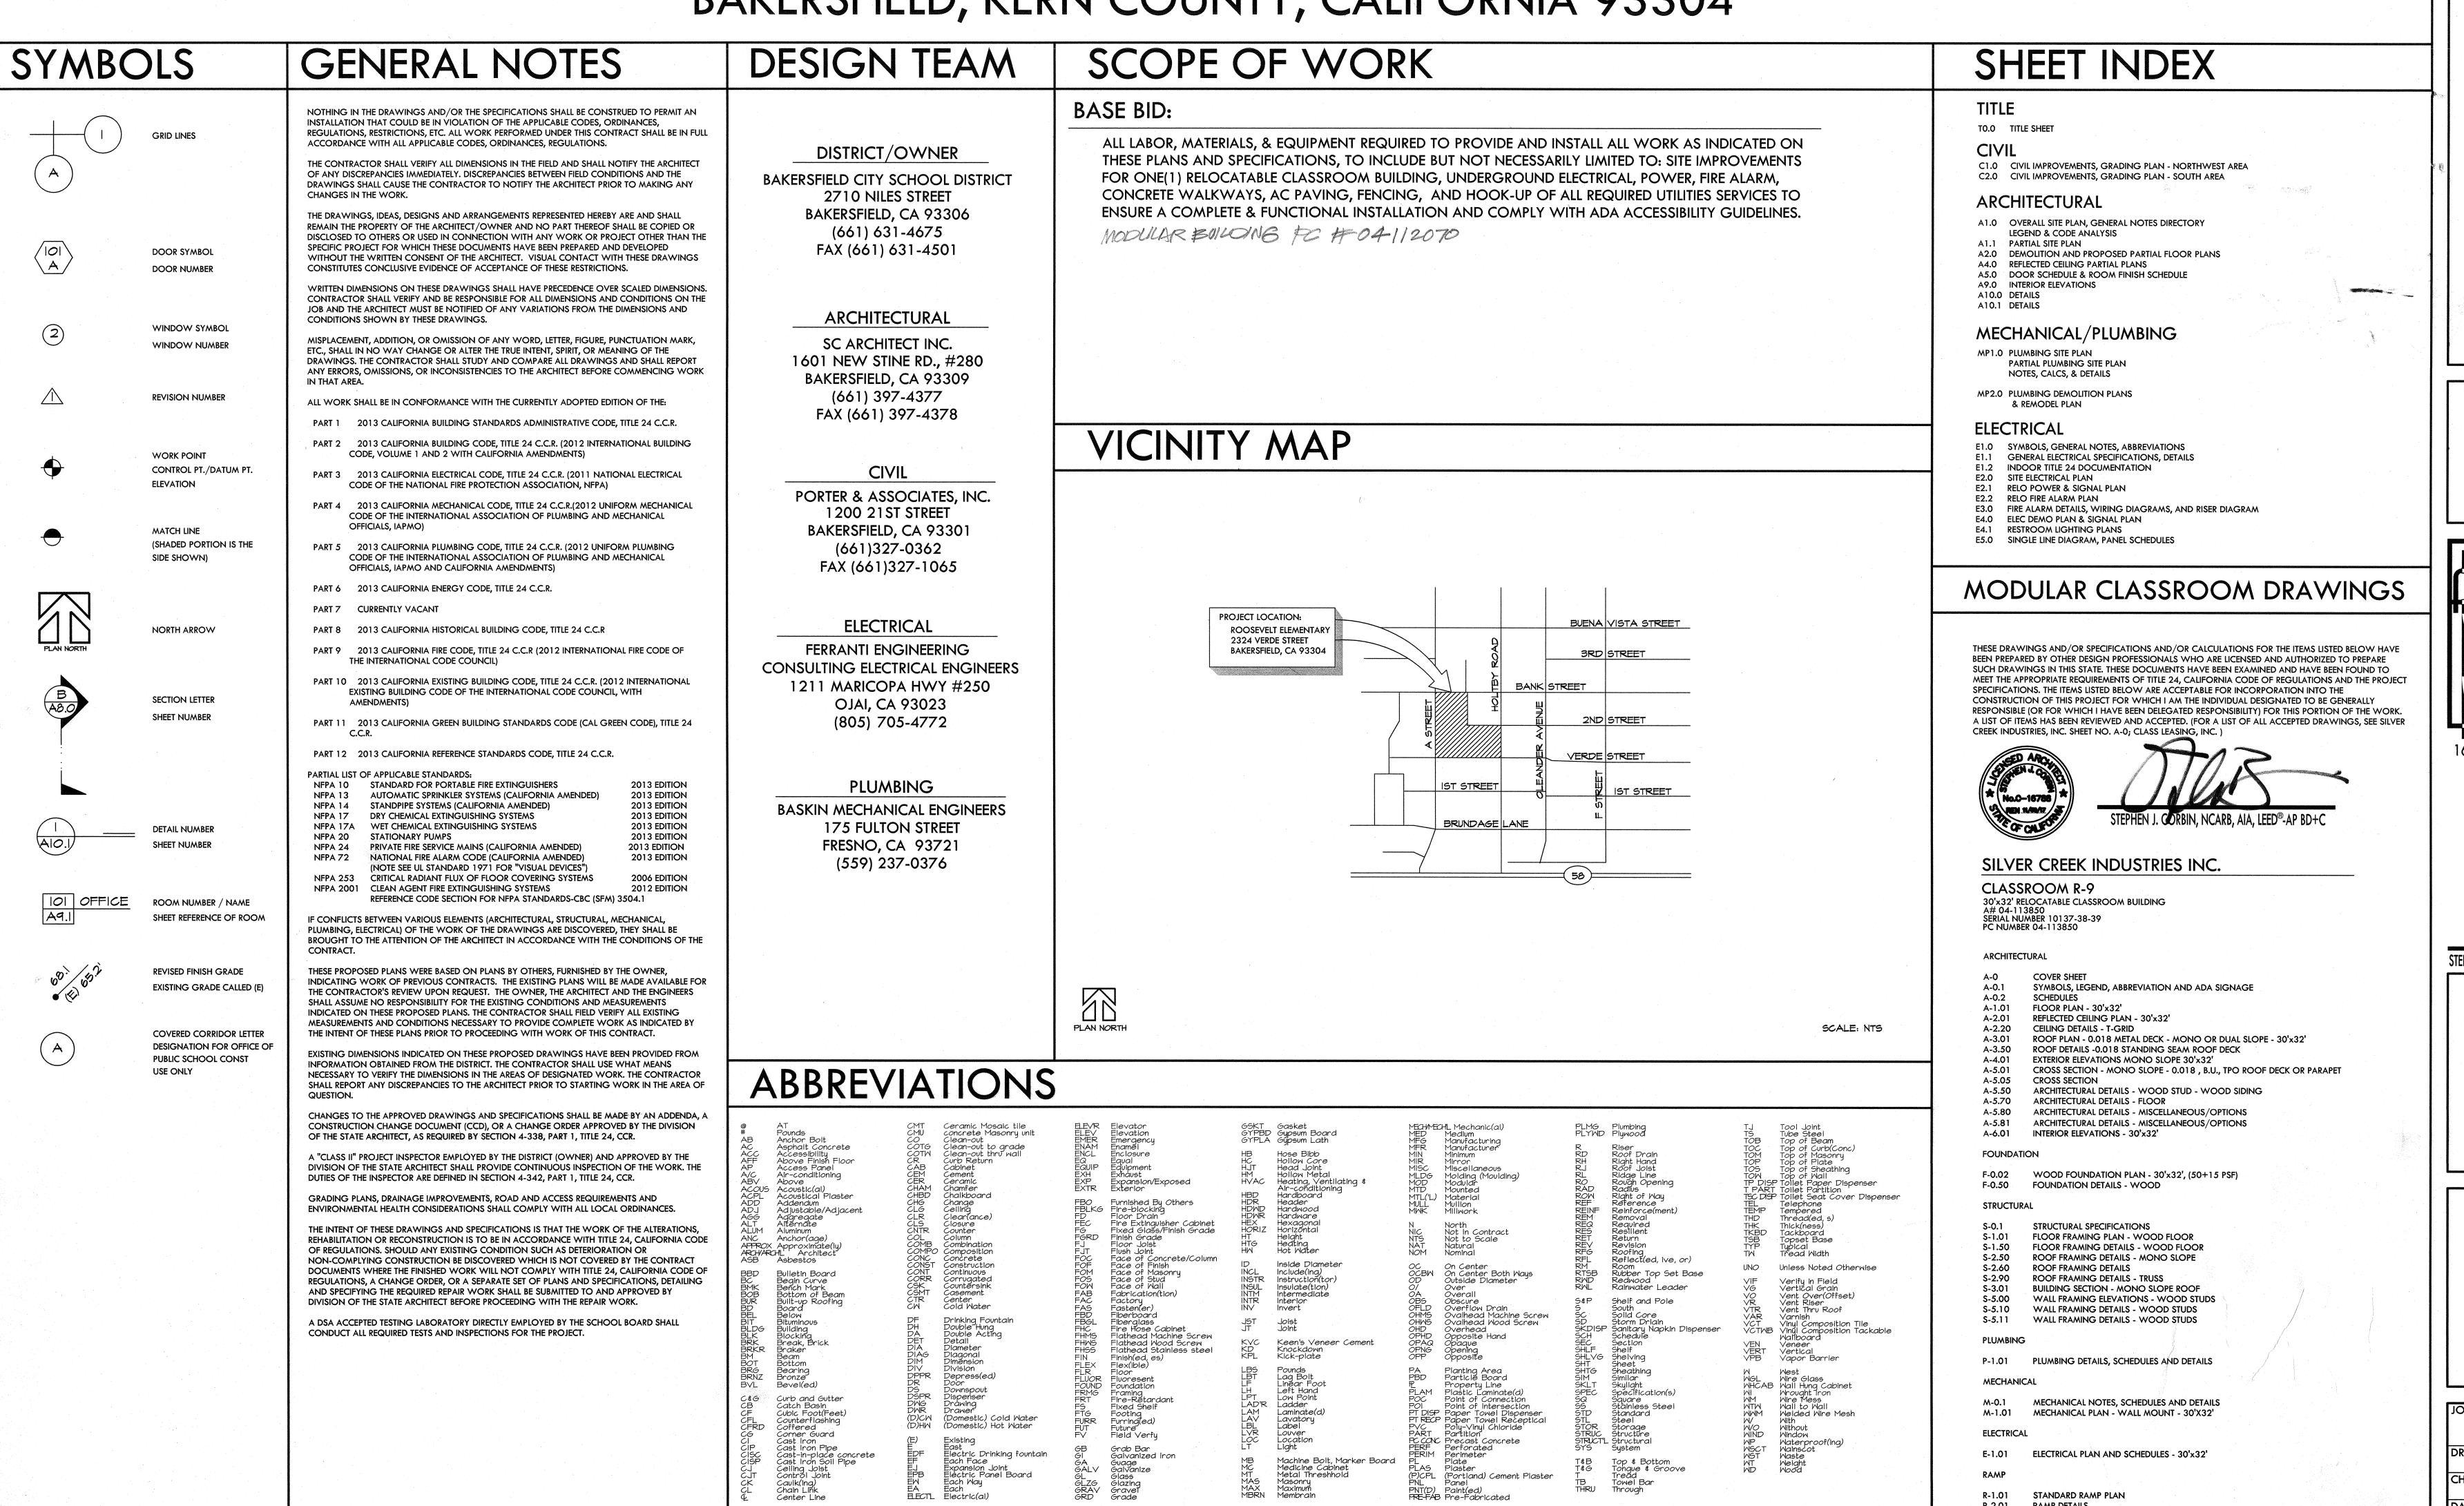

Electric(al)

MARK DATE REVISIONS

CONSTRUCTION SHALL CONFORM TO THE C.B.C.

ROOSEVELT APROVEMENT

IDENTIFICATION STAMP OFFICE OF REGULATION SERVICES APPL: 03-110979

PTN: 63321-204



1601 NEW STINE ROAD, SUITE 280 BAKERSFIELD, CA 93309 PH: (661) 397-4377 FAX: (661) 397-4378 WWW.SCARCHITECT.COM



STEPHEN J. CORBIN, NCARB, AIA, LEED AP BD+C

TITLE SHEET

JOB NO. DRAWN: CHECKED:

R-2.01

RAMP DETAILS

